


DWARSPROFIEL 37

Km 1589.32m
Hsch 1/100
Lsch 1/100
Vvlak 9.00 T.A.W.

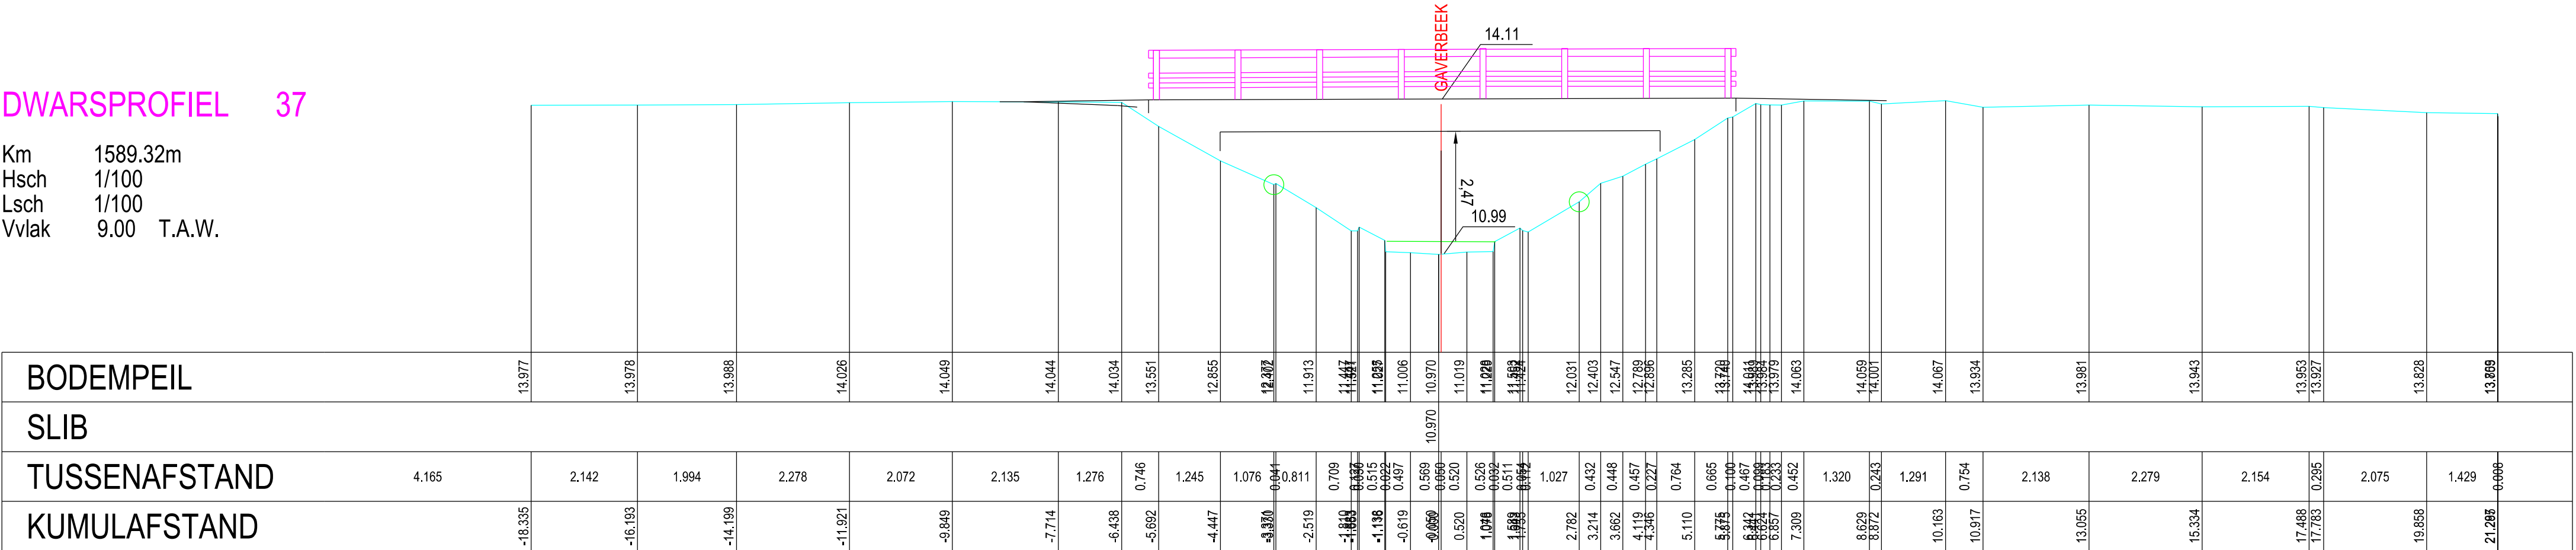

KUNSTWERK 4231-051