


DWARSPROFIEL 79

Km 3208.07m
Hsch 1/100
Lsch 1/100
Vvlak 10.00 T.A.W.

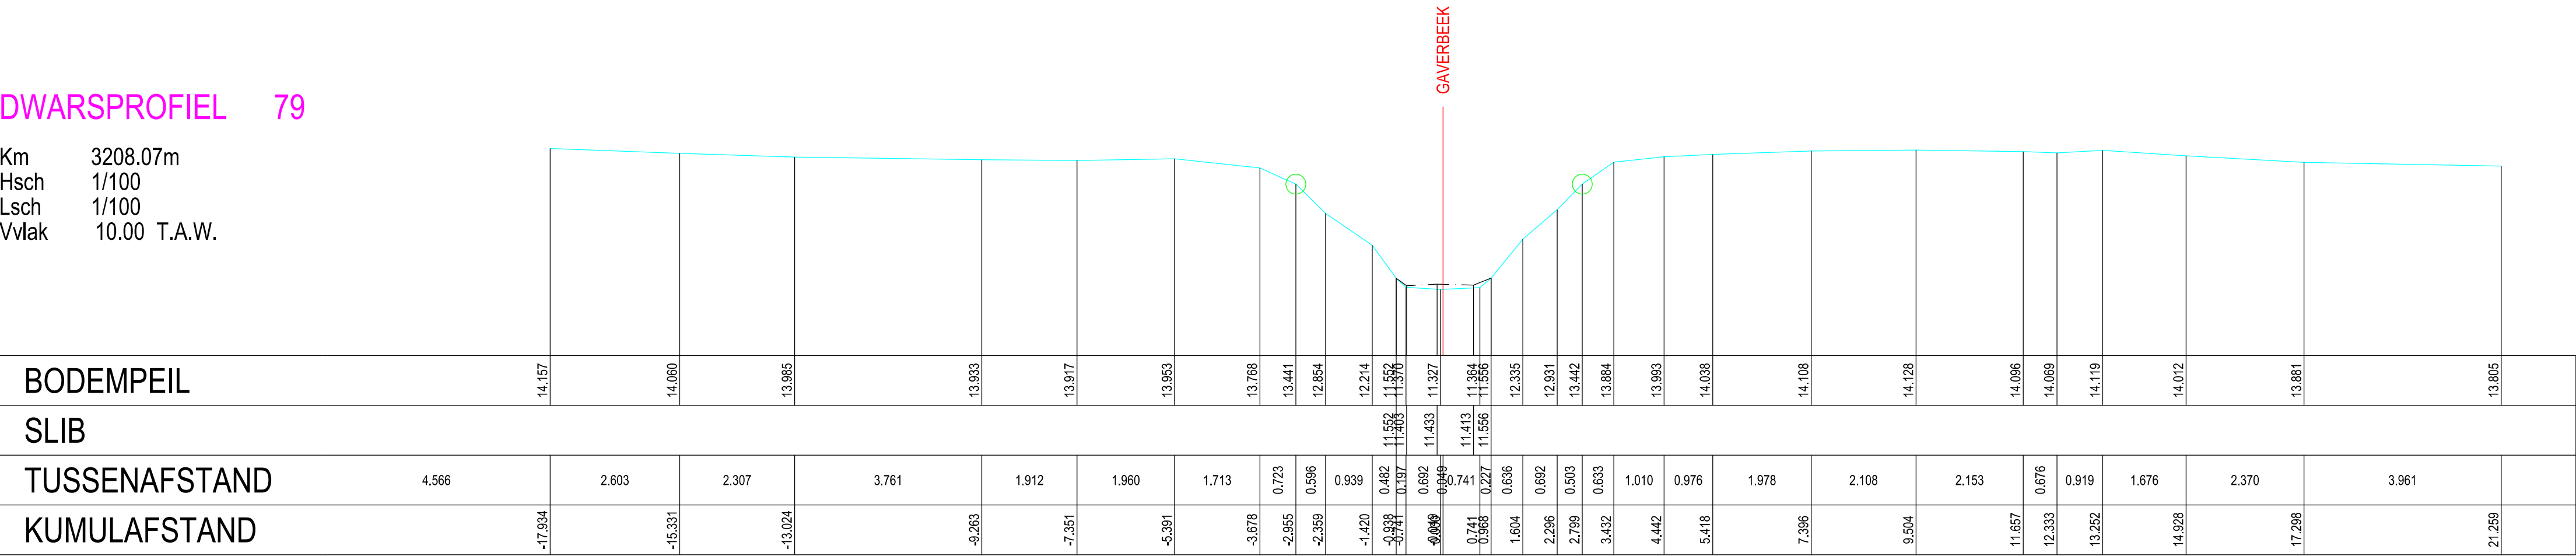

BODEMPEIL	14.157	14.060	13.985	13.933	13.917	13.953	13.768	13.441	12.854	12.214	11.552	11.537	11.327	11.364	11.556	12.335	12.931	13.442	13.884	13.993	14.038	14.108	14.128	14.096	14.069	14.119	14.012	13.881	13.805
SLIB											11.552	11.403	11.433	11.413	11.556														
TUSSENAFSTAND	4.566	2.603	2.307	3.761	1.912	1.960	1.713	0.723	0.596	0.939	0.482	0.197	0.692	0.741	0.227	0.636	0.692	0.503	0.633	1.010	0.976	1.978	2.108	2.153	0.676	0.919	1.676	2.370	3.961
KUMULAFSTAND	-17.934	-15.331	-13.024	-9.263	-7.351	-5.391	-3.678	-2.955	-2.359	-1.420	-0.938	-0.741	-0.049	0.741	0.968	1.604	2.296	2.799	3.432	4.442	5.418	7.396	9.504	11.657	12.333	13.252	14.928	17.298	21.259