


DWARSPROFIEL 166

Km 6818.48m
Hsch 1/100
Lsch 1/100
Vvlak 11.00 T.A.W.

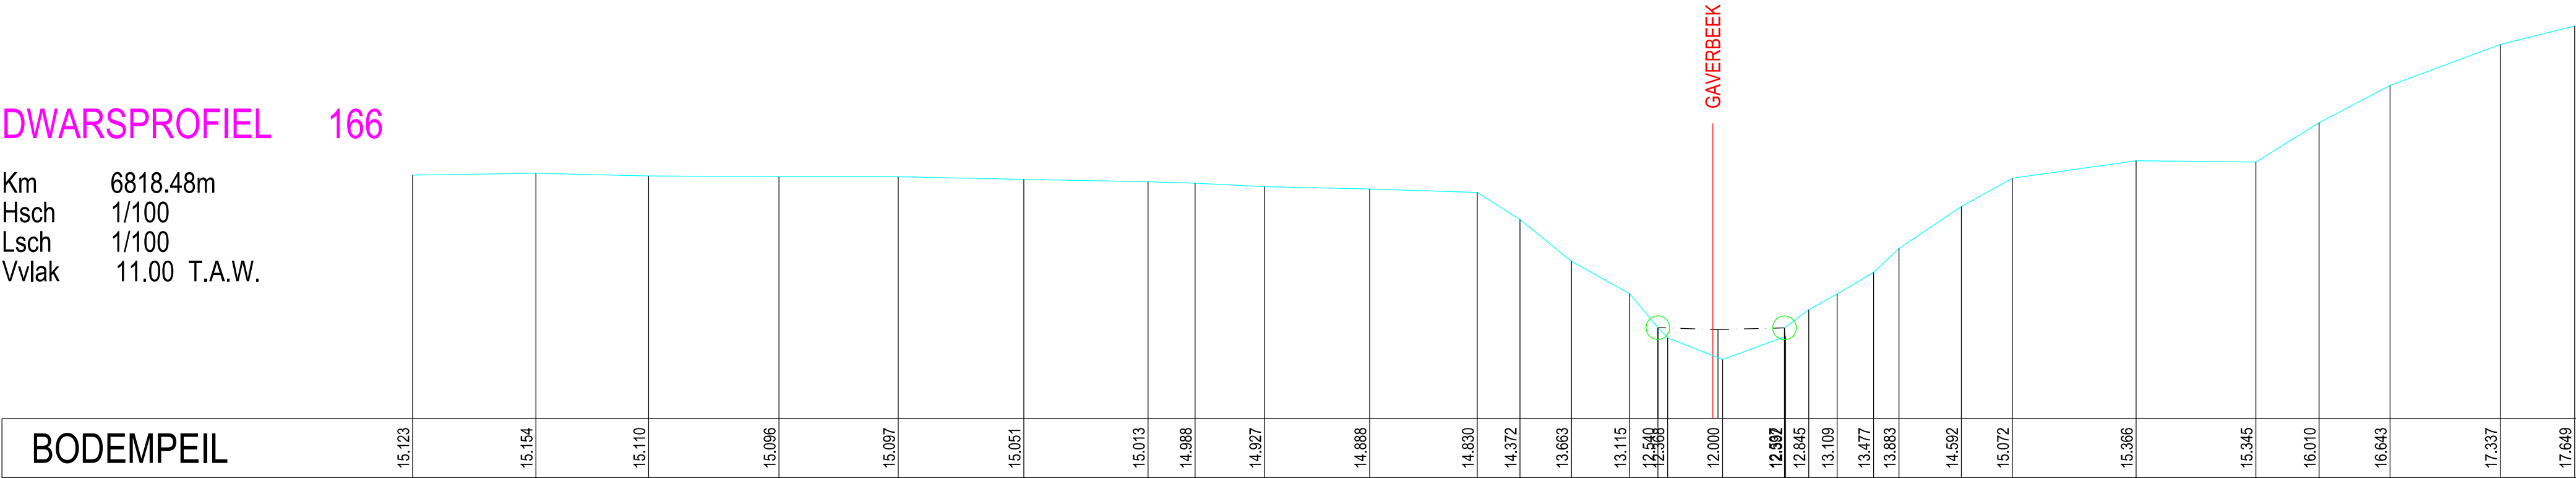

BODEMPEIL	15.123	15.154	15.110	15.096	15.097	15.051	15.013	14.988	14.927	14.888	14.830	14.372	13.663	13.115	12.540	12.368	12.000	12.592	12.845	13.109	13.477	13.883	14.592	15.072	15.366	15.345	16.010	16.643	17.337	17.649	
SLIB															12.540	12.507	12.537														
TUSSENAFSTAND	0.461	2.089	1.910	2.209	2.024	2.128	2.105	0.797	1.178	1.781	1.824	0.724	0.872	0.986	0.480	0.165	0.767	1.048	0.049	0.392	0.481	0.617	0.431	1.059	0.862	2.099	2.030	1.071	1.203	1.869	1.261
KUMULAFSTAND	-22.039	-19.950	-18.040	-15.831	-13.807	-11.679	-9.574	-8.777	-7.599	-5.818	-3.994	-3.270	-2.398	-1.412	-0.932	-0.767	0.000	1.234	1.625	2.106	2.723	3.154	4.213	5.075	7.174	9.204	10.275	11.478	13.347	14.608	