


DWARSPROFIEL 12

Hsch 1/100
Lsch 1/100
Vvlak -2.00T.A.W.

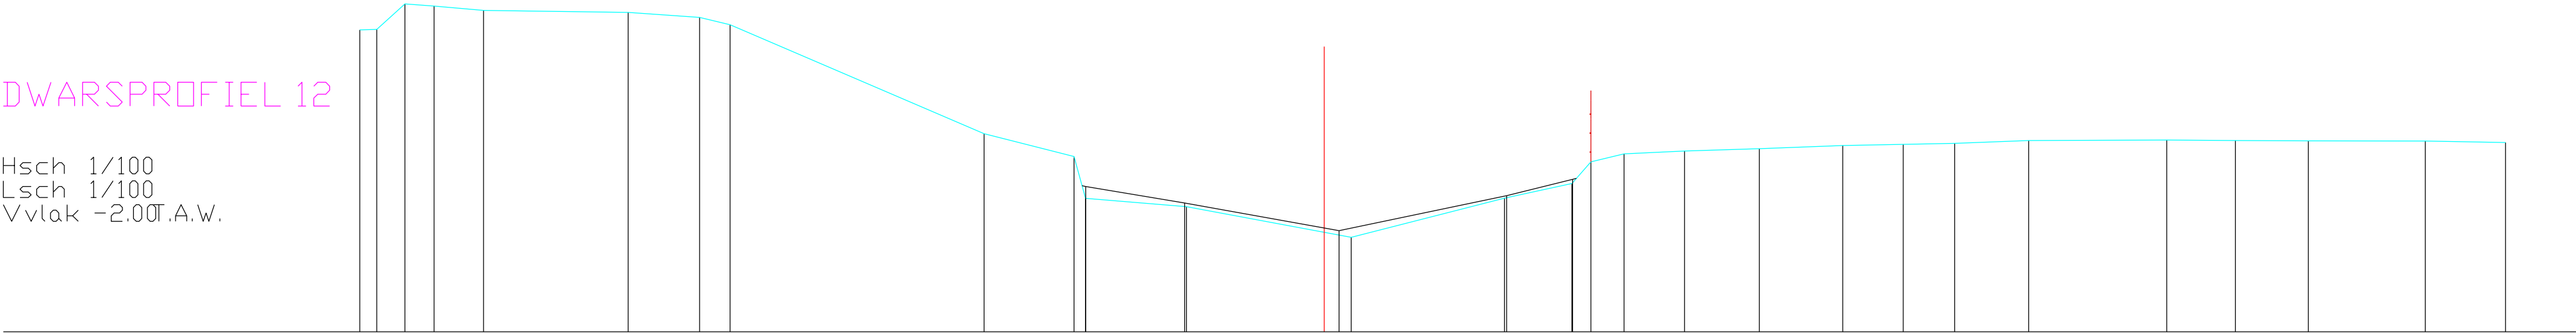

BODEMPEIL	4.35	4.36	4.90	4.85	4.76		4.72	4.61	4.46		2.17	1.69	0.81	0.63		0.00	-0.01		0.81	1.12	1.58	1.74	1.80		1.85	1.92	1.94	1.97		2.03		2.04	2.02	2.02		2.01	1.98	
SLIBBODEM												1.06		0.71		0.13			0.86	1.21																		
CUMULAFSTAND	-20.29	-19.93	-19.34	-18.73	-17.69		-14.64	-13.14	-12.50		-7.15	-5.26	-5.02	-2.90		0.00	0.57		3.79	5.21	5.61	6.31	7.58		9.15	10.91	12.18	13.26		14.82		17.73	19.17	20.70		23.16	24.85	
TUSSENAFSTAND	0.35	0.59	0.61	1.04		3.04	1.50	0.64		5.35	1.89	0.24	2.12		2.90	0.57		3.23	1.42	0.40	0.70	1.27	1.57	1.76	1.27	1.08	1.56		2.91	1.44	1.53		2.46	1.69				