


DWARSPROFIEL 14

Hsch 1/100
Lsch 1/100
Vvlak -2.00T.A.W.

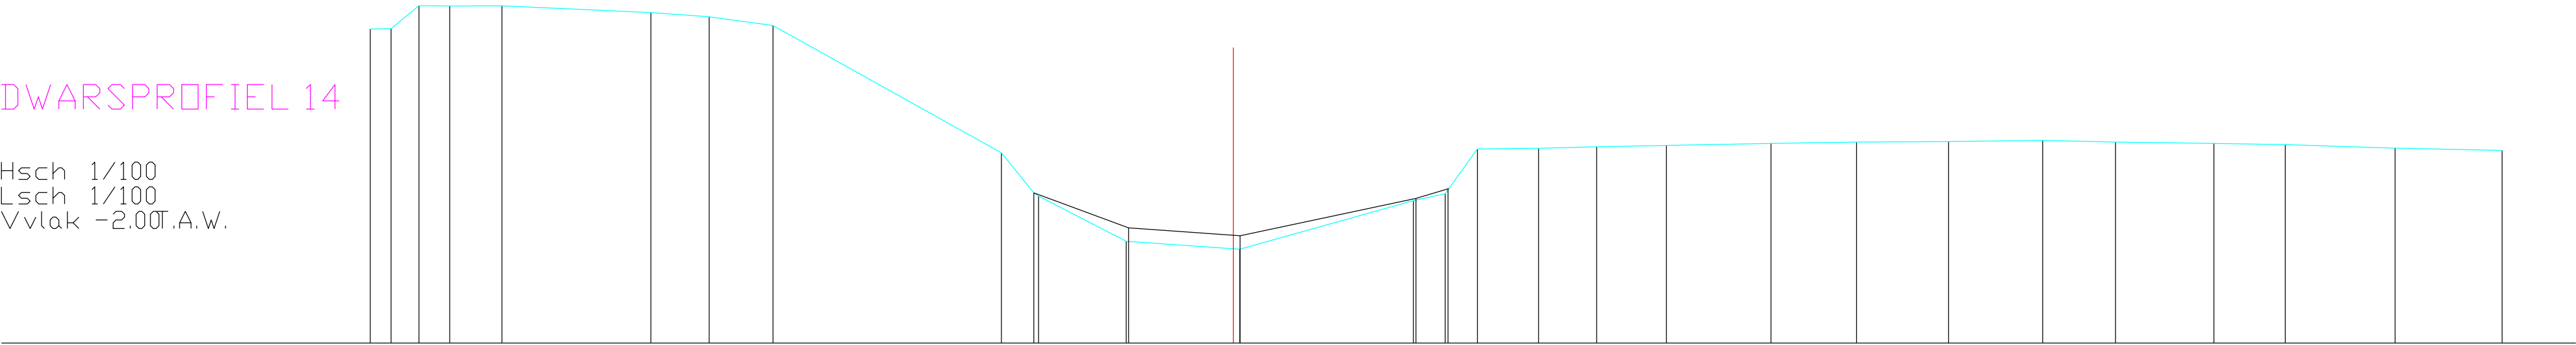

BODEMPEIL	4.38	4.38	4.85	4.85	4.85		4.71	4.63	4.45		1.86	0.98		0.07		-0.09		0.89	1.03	1.94	1.96	1.99	2.01		2.05		2.08		2.09		2.12	2.08		2.05	2.03		1.96		1.91	
SLIBBODEM												1.05		0.34		0.18		0.94	1.13																					
CUMULAFSTAND	-17.55	-17.12	-16.56	-15.93	-14.87		-11.84	-10.66	-9.36		-4.72	-3.96		-2.18		0.00	0.13	3.66	4.30	4.96	6.20	7.38	8.80		10.93		12.67		14.54		16.45	17.93		19.93	21.38		23.62		25.79	
TUSSENAFSTAND	0.42	0.57	0.63	1.06		3.03	1.19	1.30		4.64	0.75	1.78		2.18		0.13	3.53	0.65	0.66	1.24	1.18	1.42	2.13		1.74		1.87		1.92	1.48	2.00		1.45	2.23		2.17				