


DWARSPROFIEL 15

Hsch 1/100
Lsch 1/100
Vvlak -2.00T.A.W.

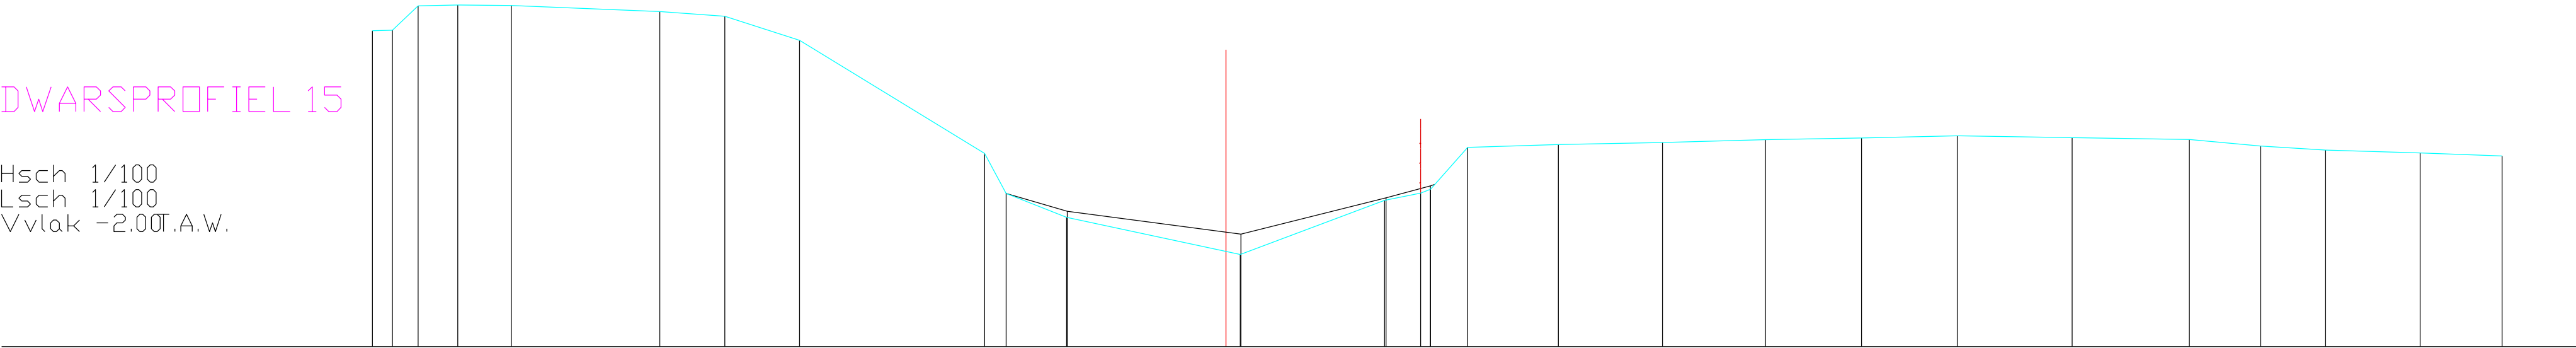

BODEMPEIL	4.38	4.39	4.89	4.90	4.89		4.77	4.68		4.19			1.90	1.10	0.62			0.00	-0.14			0.96	1.10	1.18	2.03		2.09		2.12		2.18		2.22		2.26		2.22		2.19	2.05	1.97		1.92	1.85			
SLIBBODEM														1.10	0.74			0.27				1.01	1.25																								
CUMULAFSTAND	-17.26	-16.86	-16.34	-15.54	-14.45		-11.45	-10.14		-8.62			-4.88	-4.45	-3.22			0.00	0.29			3.21	3.94	4.14	4.89		6.72		8.83		10.91		12.85		14.79		17.11		19.48		20.93		22.24		24.15	25.81	
TUSSENAFSTAND	0.40	0.52	0.80	1.08		3.00	1.32	1.51		3.74	0.44	1.22		3.22	0.29		2.92	0.73	0.20	0.75		1.83		2.11		2.08		1.94		1.93		2.32		2.37		1.44	1.31		1.91	1.66							