


DWARSPROFIEL 16

Hsch 1/100
Lsch 1/100
Vvlak -2.00T.A.W.

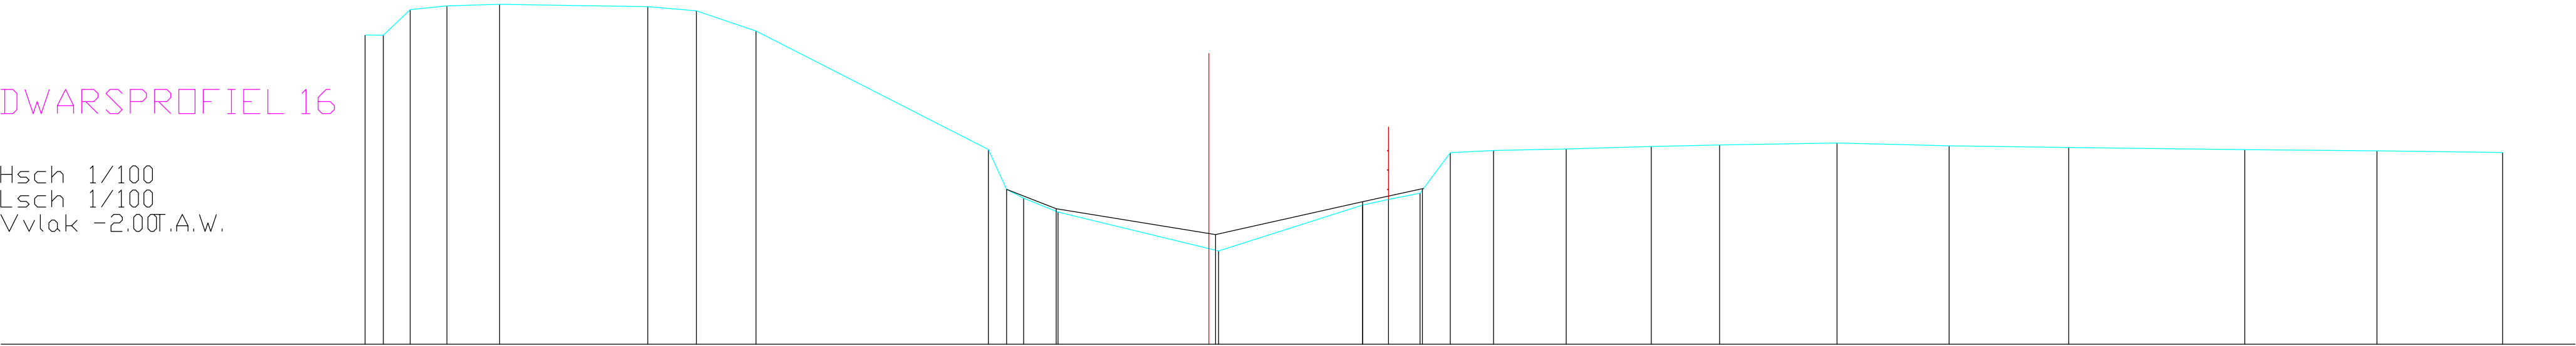

BODEMPEIL	4.37	4.37	4.89	4.97	5.00		4.95	4.87	4.45		2.01	1.19	1.01	0.72		-0.08		0.87	0.98	1.11	1.95	1.99		2.02		2.07		2.10		2.15		2.09		2.05		2.01		1.98		1.95	
SLIBBODEM											1.19		0.79		0.26		0.94		1.20																						
CUMULAFSTAND	-17.37	-16.99	-16.44	-15.68	-14.60		-11.55	-10.55	-9.32		-4.54	-3.81	-3.11		0.00	0.20		3.17	3.70	4.35	4.97	5.86	7.35		9.10		10.51		12.93		15.24		17.70		21.32		24.04		26.63		
TUSSENAFSTAND	0.37	0.55	0.76	1.08		3.05	1.00	1.23		4.78	0.38	0.35	0.71		3.11	0.20		2.97	0.53	0.65	0.62	0.89	1.49	1.75	1.41		2.42		2.31		2.46		3.63		2.72		2.59				