


DWARSPROFIEL 17

Hsch 1/100
Lsch 1/100
Vvlak -2.00T.A.W.

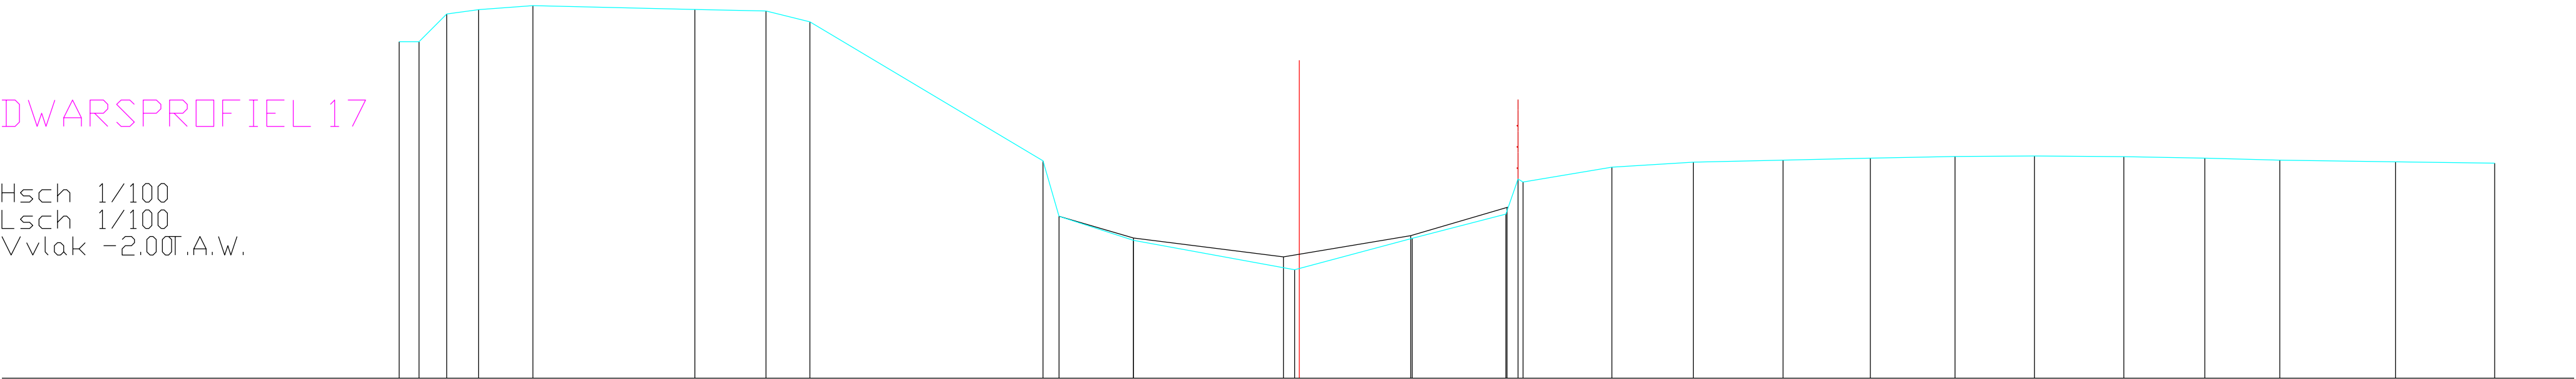

BODEMPEIL	4.35	4.35	4.87	4.95	5.03		4.96	4.93	4.72		2.10	1.06	0.60		0.05		0.64		1.10		1.76	1.70	1.98	2.08	2.11	2.15	2.18	2.19	2.18	2.15	2.11	2.08	2.06	
SLIBBODEM												1.06	0.65		0.29		0.69		1.22															
CUMULAFSTAND	-16.99	-16.61	-16.09	-15.49	-14.47		-11.41	-10.07	-9.24		-4.84	-4.53	-3.13		-0.09	0.00	2.13		3.90		4.13	4.22	5.90	7.44	9.13	10.78	12.38	13.88	15.56	17.09	18.51	20.69	22.57	
TUSSENAFSTAND	0.37	0.52	0.60	1.03		3.06	1.34	0.83		4.40	0.30	1.40		3.04	0.09	2.13	1.77		0.23		0.09	1.68	1.54	1.69	1.65	1.60	1.50	1.68	1.53	1.42	2.18	1.87		