


DWARSPROFIEL 18

Hsch 1/100
Lsch 1/100
Vvlak -2.00T.A.W.

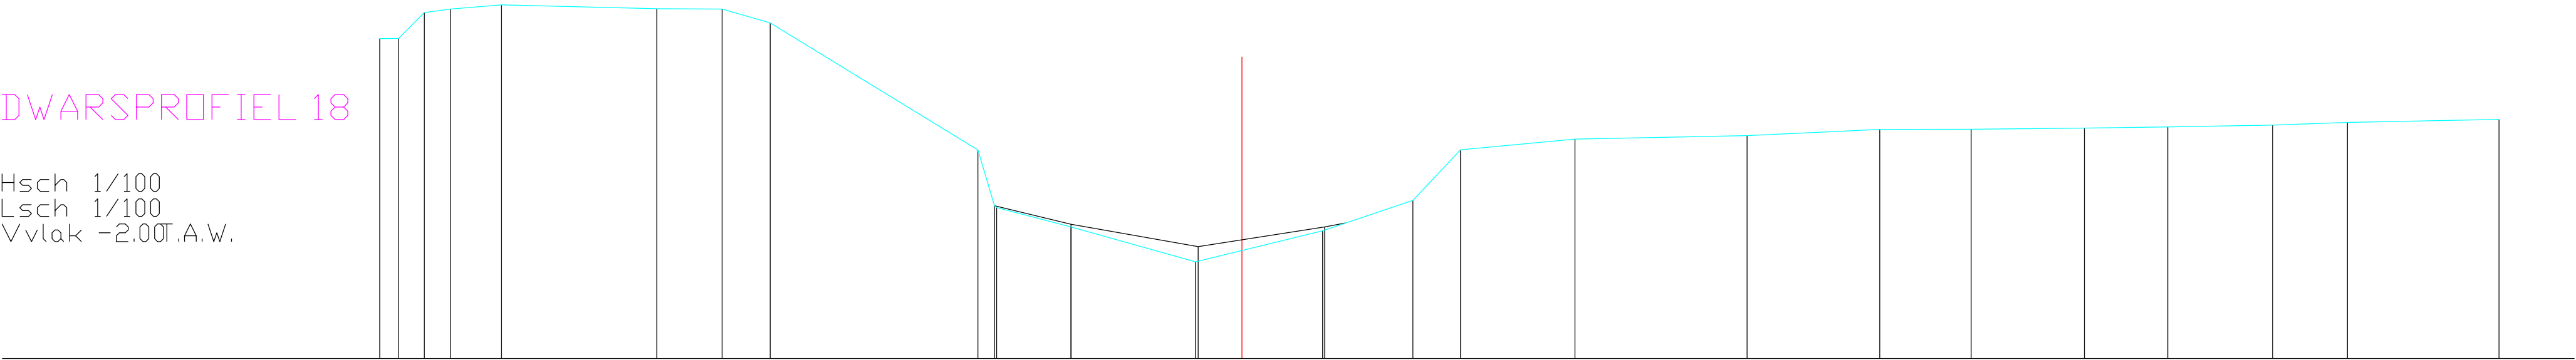

BODEMPEIL	4.36	4.36	4.88	4.95	5.03	4.95	4.95	4.67	4.13	2.15	1.00	0.62	0.08	0.54	1.14	2.15	2.36	2.43	2.55	2.56	2.58	2.61	2.64	2.69	2.76
SLIBBODEM																									
CUMULAFSTAND	-17.13	-16.75	-16.24	-15.72	-14.70	-11.62	-10.32	-9.37	-5.24	-4.87	-3.39	-0.92	0.00	1.60	3.40	4.34	6.62	10.03	12.67	14.49	16.73	18.39	20.47	21.96	24.97
TUSSENAFSTAND	0.37	0.51	0.52	1.01	3.08	1.30	0.96	4.13	0.37	1.48	2.47	0.92	1.60	1.79	0.95	2.27	3.42	2.64	1.82	2.25	1.66	2.08	1.49	3.01	