


DWARSPROFIEL 19

Hsch 1/100
Lsch 1/100
Vvlak -2.00T.A.W.

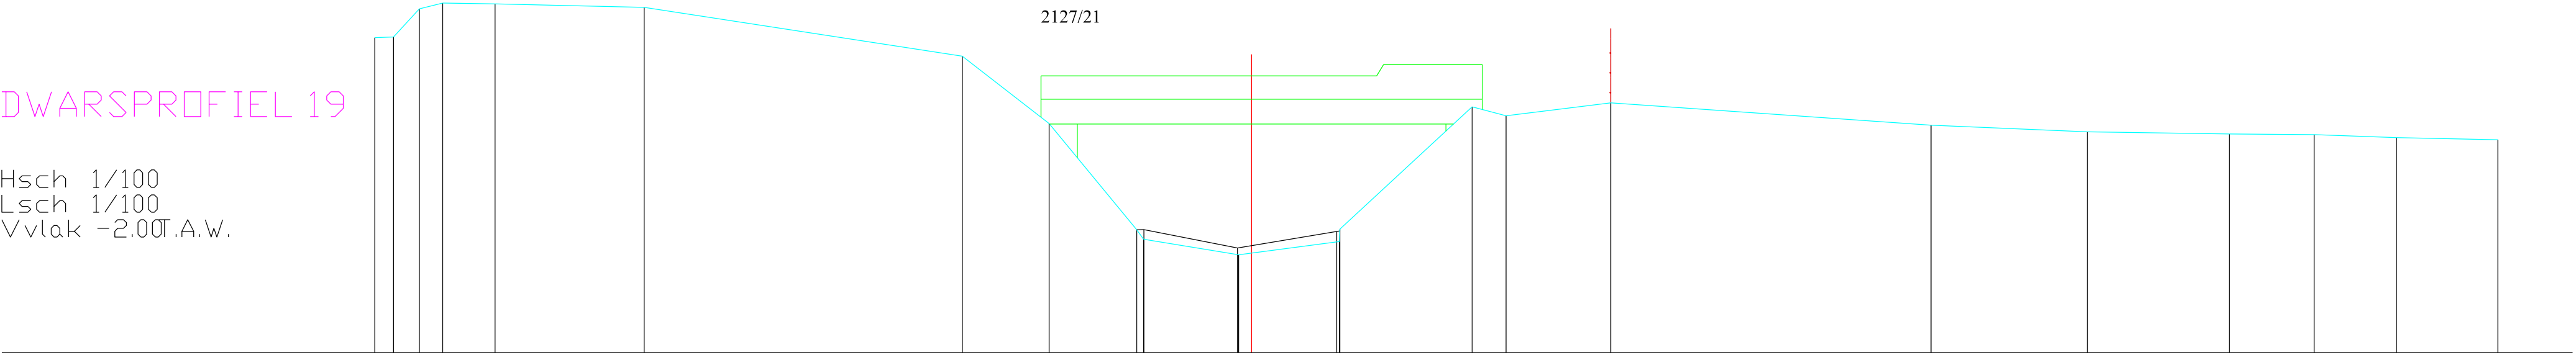

BODEMPEIL	4.34	4.35	4.92	5.03	5.02	4.95	3.97	2.61	0.47	0.28	-0.03	0.23	0.48	2.95	2.77	3.02	2.58	2.44	2.40	2.39	2.33	2.28	
SLIBBODEM									0.47		0.10	0.44											
CUMULAFSTAND	-17.63	-17.25	-16.73	-16.26	-15.21	-12.21	-5.82	-4.07	-2.31	-2.17	-0.26	1.76	1.77	4.43	5.12	7.22	13.66	16.80	19.66	21.36	23.01	25.06	
TUSSENAFSTAND	0.37	0.52	0.47	1.05	3.00	6.40	1.75	1.76	0.14	1.91	0.26	1.76	0.01	2.66	0.68	2.10	6.44	3.14	2.86	1.70	1.66	2.04	