


DWARSPROFIEL 2

Hsch 1/100
Lsch 1/100
Vvlak -2.00T.A.W.

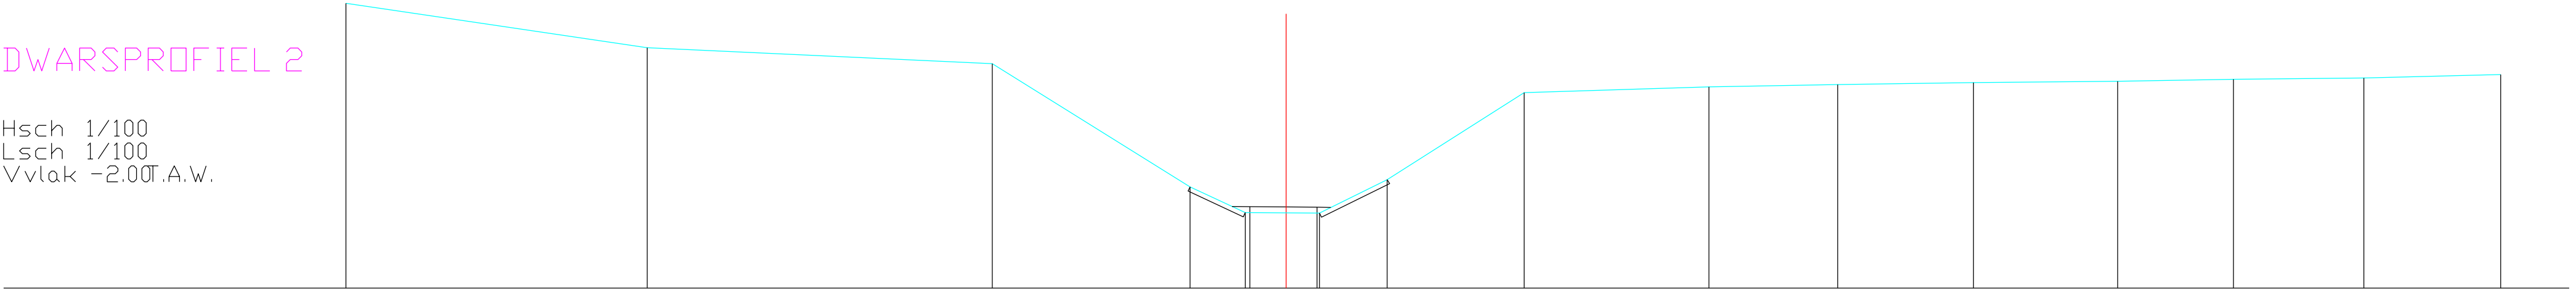

BODEMPEIL	4.23		3.26		2.91		0.21	-0.35		-0.36		0.37		2.28		2.40		2.45		2.50		2.52		2.57		2.60		2.67	
SLIBBODEM								-0.22		-0.23																			
CUMULAFSTAND	-20.61		-14.00		-6.44		-2.10	-0.90	0.00	0.73		2.22		5.22		9.27		12.09		15.07		18.22		20.76		23.62		26.62	
TUSSENAFSTAND		6.60		7.57		4.33	1.21	0.90	0.73	1.48		3.00		4.05		2.82		2.98		3.16		2.54		2.86		3.00			