


DWARSPROFIEL 20

Hsch 1/100
Lsch 1/100
Vvlak -2.00T.A.W.

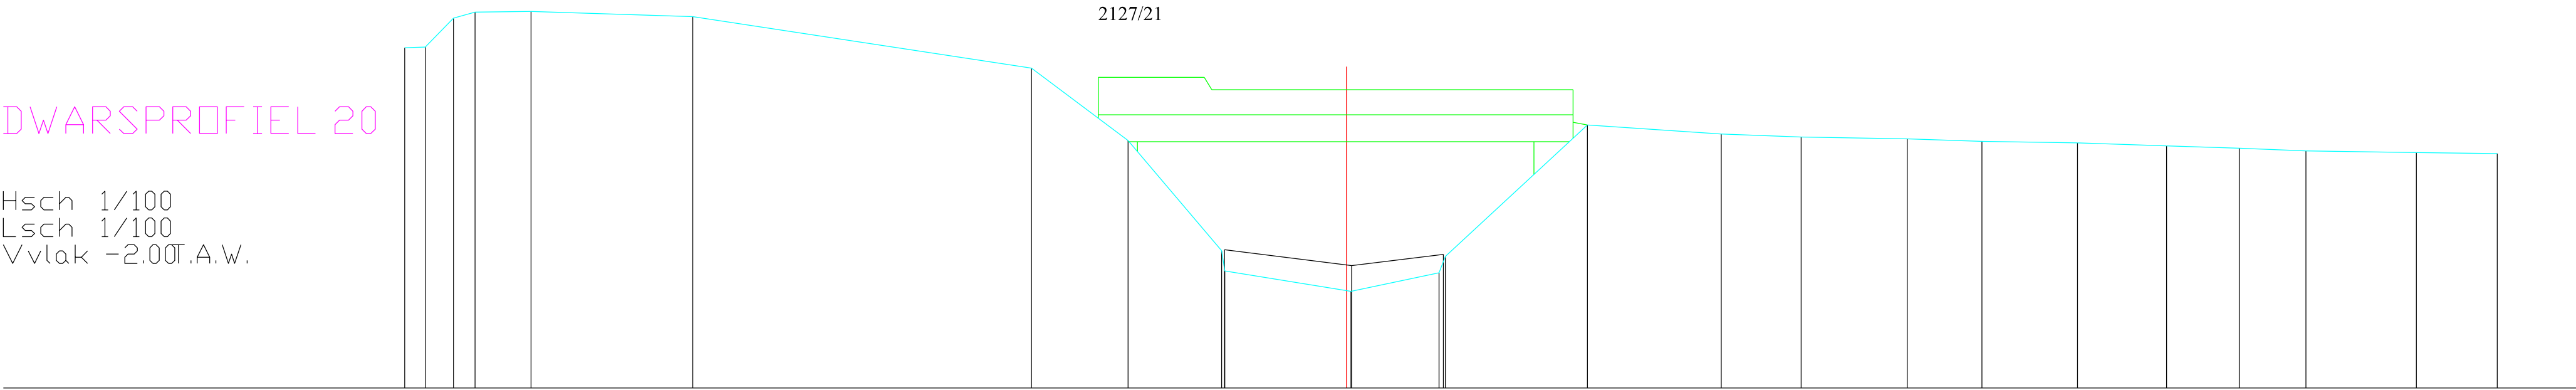

BODEMPEIL	4.35	4.37	4.91	5.02	5.03		4.93		3.97	2.62	0.56	0.18	-0.20	0.15	0.46	2.91	2.74	2.69	2.65	2.60	2.58	2.52	2.48	2.43	2.40	2.38	
SLIBBODEM											0.58		0.28	0.49													
CUMULAFSTAND	-17.59	-17.21	-16.68	-16.28	-15.23		-12.21		-5.88	-4.08	-2.33	-2.27	0.00	0.09	1.73	1.85	4.50	7.00	8.49	10.48	11.87	13.66	15.32	16.68	17.93	19.99	21.50
TUSSENAFSTAND	0.38	0.53	0.40	1.05	3.02	6.33		1.80	1.75	0.06	2.27	0.09	1.64	0.12	2.65	2.50	1.49	1.98	1.40	1.78	1.67	1.36	1.25	2.06	1.51		