


DWARSPROFIEL 22

Hsch 1/100
Lsch 1/100
Vvlak -2.00T.A.W.

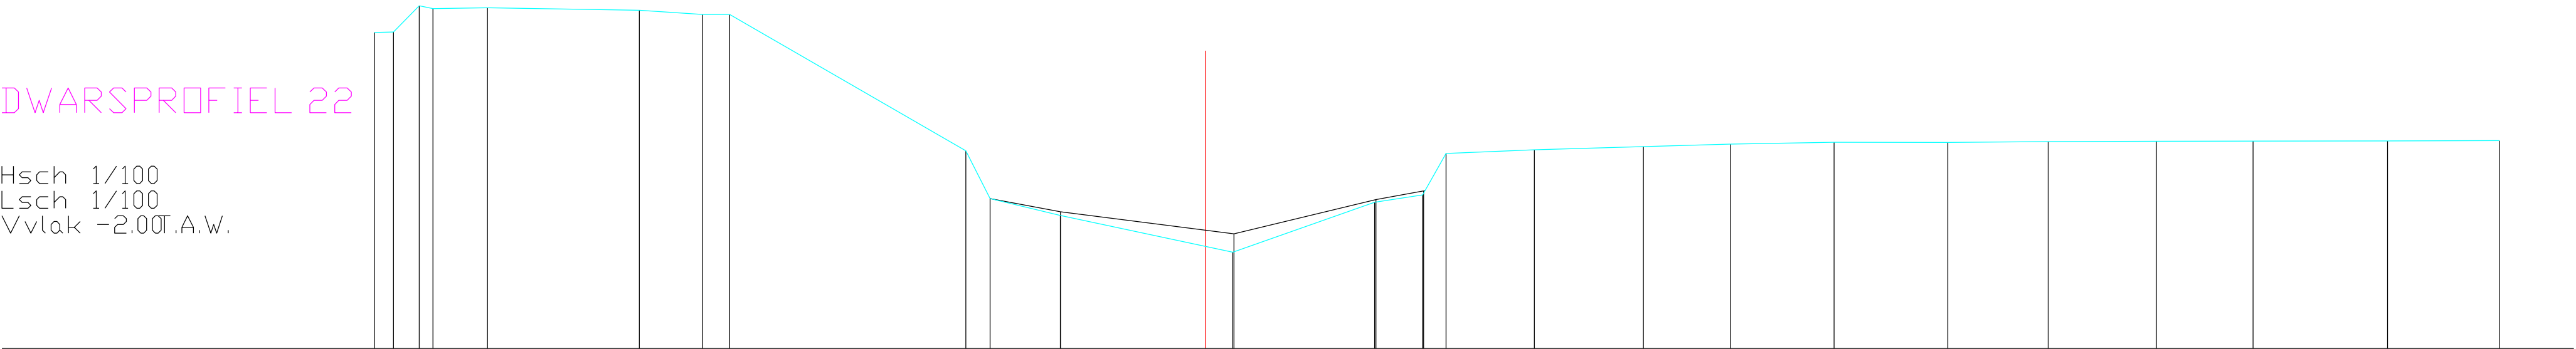

BODEMPEIL	4.37	4.38	4.91	4.85	4.87	4.81	4.73	4.73	1.98	1.02	0.68	-0.06	0.95	1.09	1.93	2.00	2.07	2.12	2.15	2.15	2.17	2.18	2.18	2.18	2.19	
SLIBBODEM									1.02	0.76	0.31		1.00	1.18												
CUMULAFSTAND	-16.73	-16.35	-15.83	-15.56	-14.46	-11.40	-10.13	-9.58	-4.83	-4.34	-2.93	0.00	0.54	3.40	4.37	4.84	6.62	8.81	10.56	12.65	14.94	16.96	19.14	21.08	23.79	26.04
TUSSENAFSTAND	0.38	0.52	0.27	1.10	3.05	1.27	0.54	4.76	0.49	1.41	2.93	0.54	2.86	0.96	0.47	1.78	2.20	1.75	2.09	2.29	2.02	2.18	1.95	2.71	2.25	