


DWARSPROFIEL 24

Hsch 1/100
Lsch 1/100
Vvlak -2.00T.A.W.

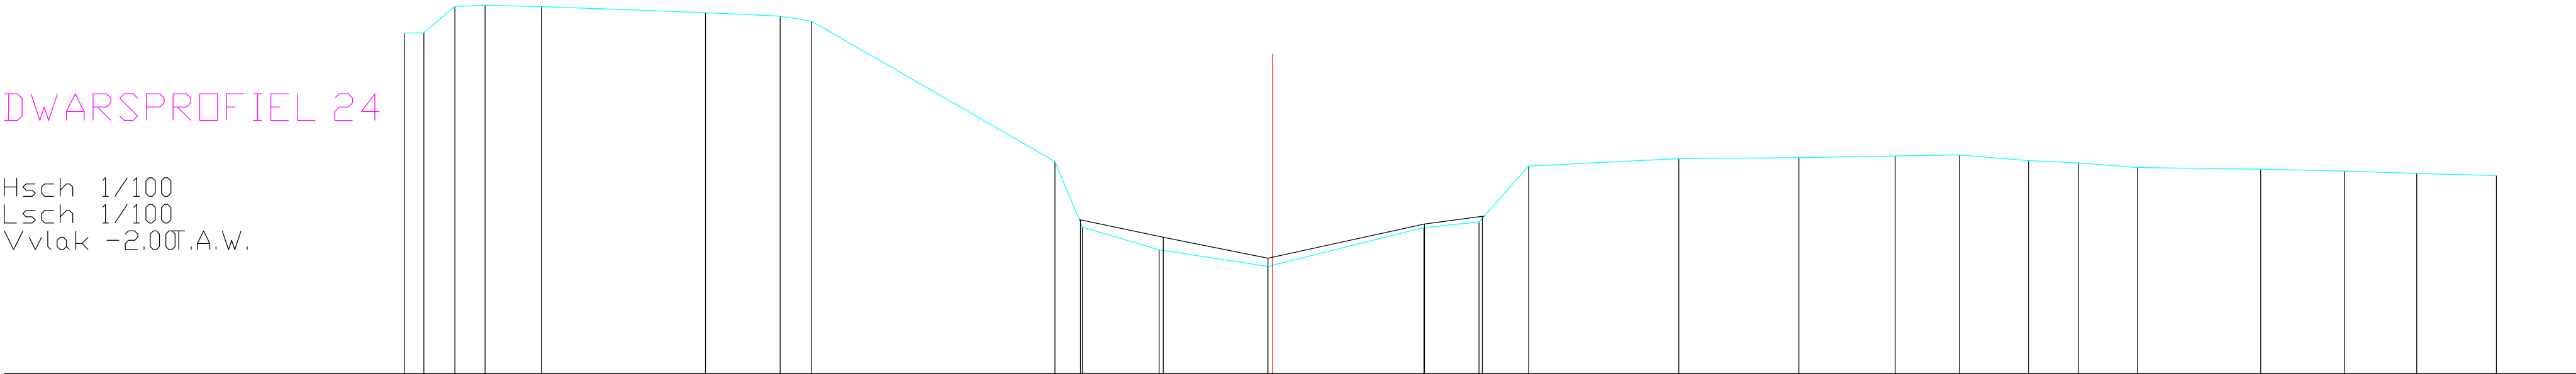

BODEMPEIL	4.39	4.40	4.89	4.91	4.88		4.77	4.71	4.61		1.98	0.75	0.32		0.01		0.74	0.84	1.89		2.03		2.05		2.08	2.10	2.00	1.95	1.87		1.83	1.80	1.76	1.71	
SLIBBODEM											1.98	0.89	0.56		0.17		0.80	0.95																	
CUMULAFSTAND	-16.29	-15.92	-15.33	-14.77	-13.71		-10.63	-9.24	-8.65		-4.08	-3.57	-2.13		-0.09	0.00	2.84	3.87	4.80		7.62		9.87		11.67	12.88	14.18	15.11	16.22		18.53	20.10	21.46	22.95	
TUSSENAFSTAND	0.37	0.58	0.57	1.05		3.08		1.40	0.59		4.56	0.51	1.44		2.04	0.09	2.84	1.03	0.93		2.82		2.25		1.80	1.20	1.30	0.94	1.11		2.31	1.57	1.36	1.49	