


DWARSPROFIEL 25

Hsch 1/100
Lsch 1/100
Vvlak -2.00T.A.W.

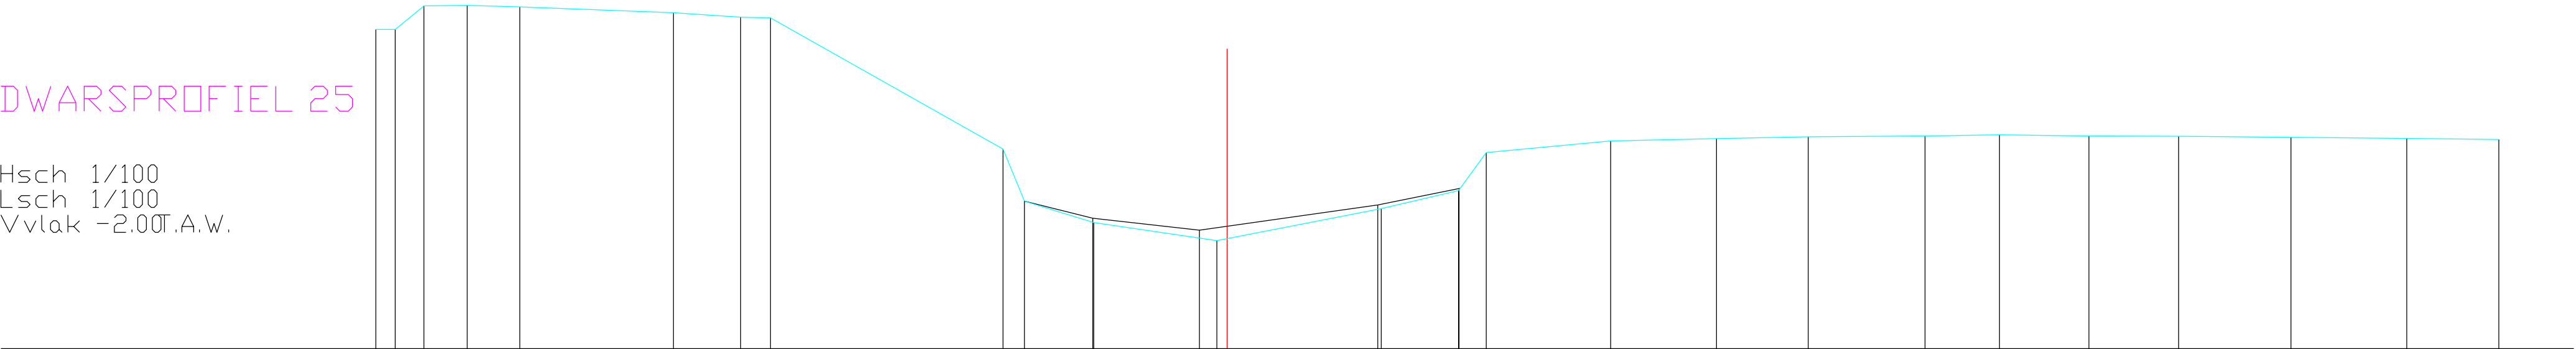

BODEMPEIL	4.38	4.38	4.86	4.87	4.84		4.72	4.63	4.62		1.99	0.95		0.52		0.16		0.80		1.16	1.92		2.15		2.20		2.24		2.25	2.28		2.25		2.25		2.23		2.20		2.18	
SLIBBODEM												0.95		0.61		0.37		0.87		1.20																					
CUMULAFSTAND	-17.04	-16.65	-16.07	-15.21	-14.15		-11.08	-9.74	-9.14		-4.49	-4.06		-2.67		-0.21	0.00	3.08		4.63	5.18		7.67		9.79		11.63		13.96	15.45	17.24	19.04		21.28		23.60		25.44			
TUSSENAFSTAND	0.39	0.57	0.86	1.05		3.07		1.34	0.60		4.65		0.43	1.39		2.46		0.21	3.08		1.54	0.56		2.49		2.12		1.84		2.34	1.49	1.79	1.80		2.25		2.32		1.84		