


DWARSPROFIEL 27

Hsch 1/100
Lsch 1/100
Vvlak -2.00T.A.W.

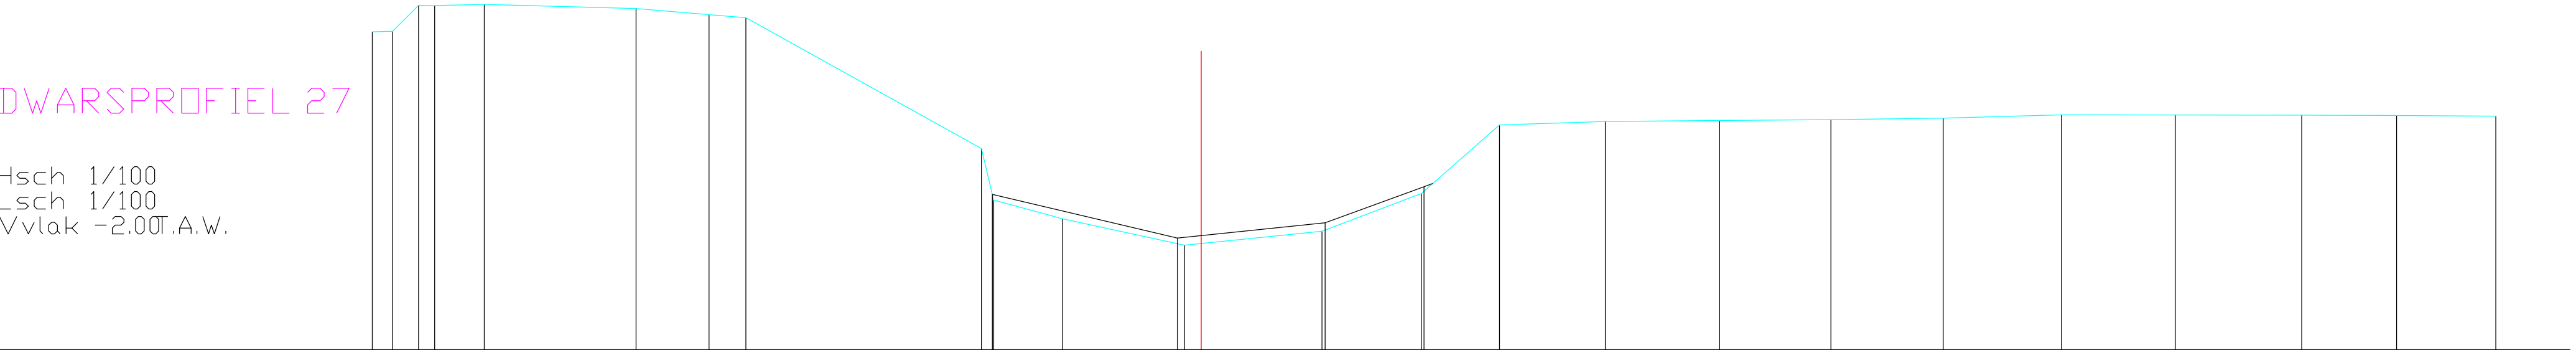

BODEMPEIL	4.39	4.39	4.92	4.91	4.94	4.85	4.73	4.67	2.04	1.01	0.63	0.10	0.38	1.14	2.51	2.58	2.60	2.62	2.65	2.72	2.71	2.71	2.70	2.69
SLIBBODEM									1.12			0.24	0.55	1.27										
CUMULAFSTAND	-16.68	-16.27	-15.75	-15.42	-14.42	-11.37	-9.90	-9.16	-4.42	-4.17	-2.79	-0.34	2.43	4.43	6.00	8.13	10.43	12.67	14.92	17.30	19.60	22.14	24.05	26.04
TUSSENAFSTAND	0.41	0.52	0.33	1.00	3.05	1.47	0.74	4.74	0.25	1.38	2.45	0.34	2.43	2.00	1.57	2.13	2.30	2.24	2.26	2.38	2.29	2.54	1.91	2.00