


DWARSPROFIEL 28

Hsch 1/100
Lsch 1/100
Vvlak -2.00T.A.W.

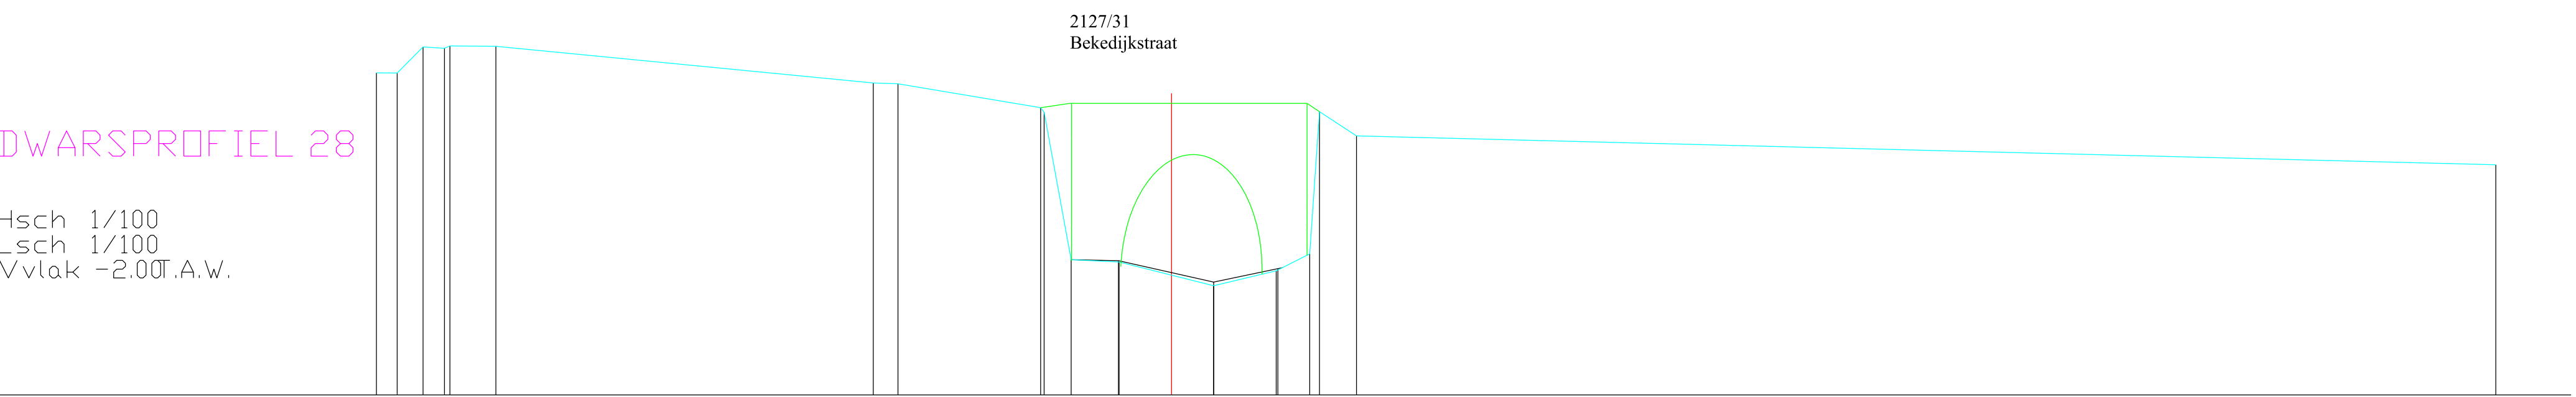

BODEMPEIL	4.41	4.40	4.92	4.89	4.94	4.94			4.21	4.19		3.71	3.65	0.64		0.17	0.47	0.81	3.64	3.15		2.58
SLIBBODEM														0.67		0.24	0.51					
CUMULAFSTAND	-15.82	-15.41	-14.89	-14.47	-14.36	-13.45			-5.94	-5.44		-2.61	-2.56	-1.05	0.00	0.84	2.08	2.75	2.94	3.68		26.35
TUSSENAFSTAND	0.41	0.51	0.42	0.11	0.91		7.51		0.49		2.84	0.07	0.54	0.95	1.05	0.84	1.24	0.67	0.20	0.74	22.67	