


DWARSPROFIEL 29

Hsch 1/100
Lsch 1/100
Vvlak -2.00T.A.W.

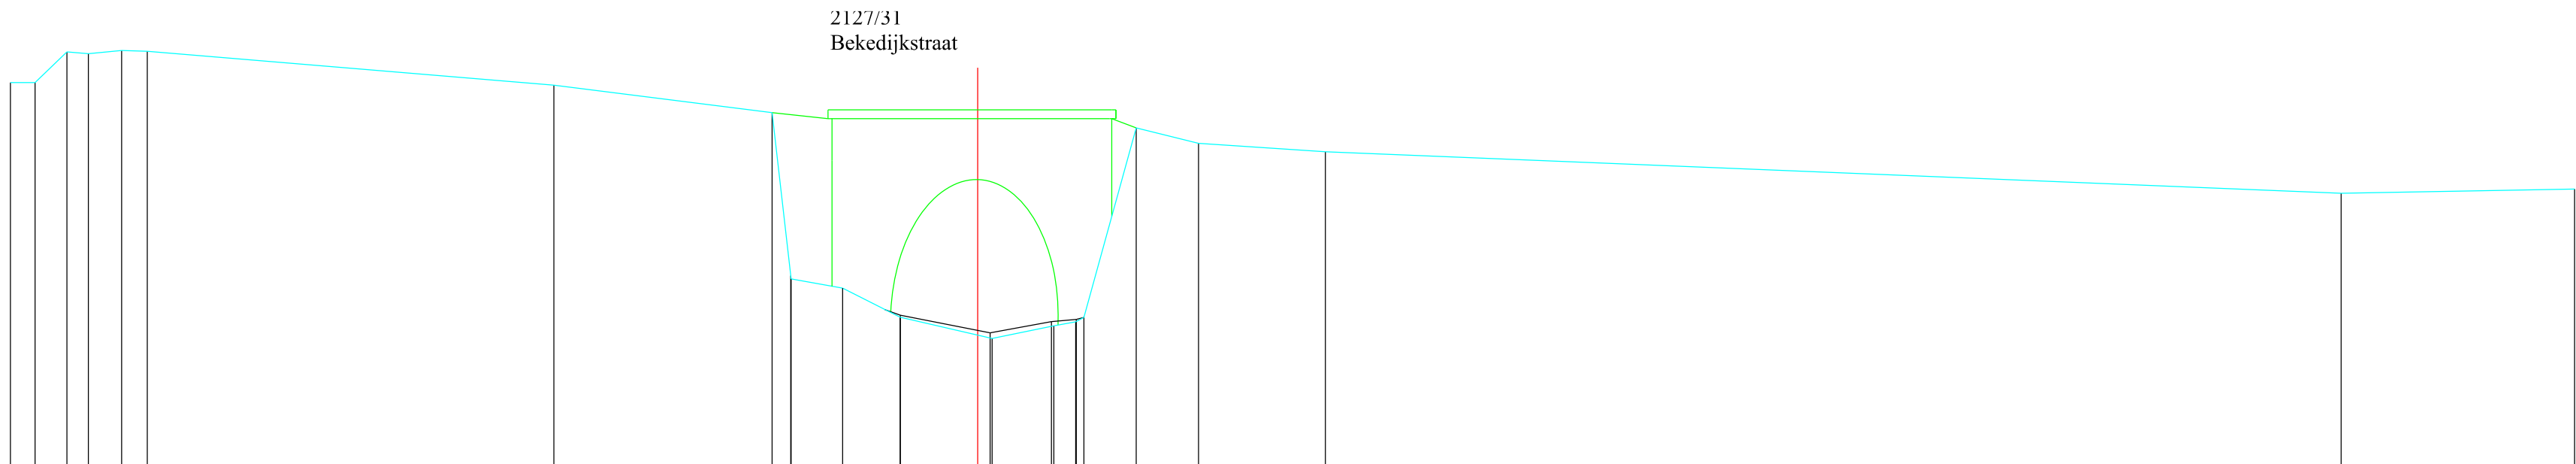

BODEMPEIL	4.41	4.41	4.92	4.89	4.94	4.93	4.36	3.90	1.12	0.96	0.47	0.12	0.33	0.40	0.47	3.65	3.39	3.25	2.55	2.62
SLIBBODEM								1.17		0.51		0.21	0.40	0.44						
CUMULAFSTAND	-16.22	-15.81	-15.28	-14.92	-14.36	-13.93	-7.11	-3.45	-3.13	-2.27	-1.30	0.00	1.28	1.64	1.78	2.66	3.70	5.83	22.87	26.78
TUSSENAFSTAND	0.41	0.53	0.36	0.56	0.43		6.82	0.32	0.87	0.96	1.30	0.24	1.04	0.37	0.14	0.88	1.05	2.13	17.04	3.91