


DWARSPROFIEL 3

Hsch 1/100
Lsch 1/100
Vvlak -2.00T.A.W.

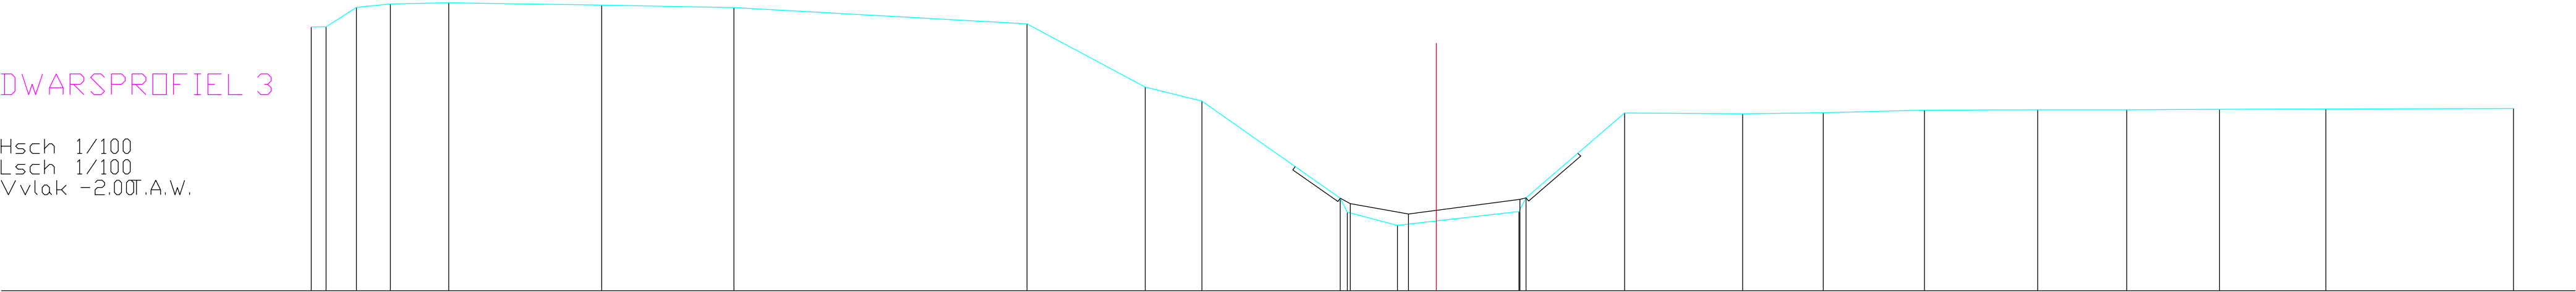

BODEMPEIL	4.39	4.39	4.86	4.94	4.97		4.92		4.86		4.46		2.93	2.59		0.24	-0.10	-0.42		-0.08	0.25	2.31		2.28		2.31		2.37		2.38		2.38		2.39		2.40		2.41
SLIBBODEM																0.11		-0.14		0.21																		
CUMULAFSTAND	-27.22	-26.86	-26.13	-25.31	-23.89		-20.19		-17.00		-9.90		-7.05	-5.67		-2.33	-2.15	-0.94	0.00		2.00	2.17	4.55	7.41		9.36		11.81		14.55		16.70		18.94		21.52		26.06
TUSSENAFSTAND	0.36	0.73	0.82	1.41		3.70		3.20		7.09		2.86	1.37	3.35	0.17	1.21	0.94	2.00		0.17	2.38		2.86	1.95		2.45		2.74		2.15		2.24		2.57		4.54		