


DWARSPROFIEL 31

Hsch 1/100  
Lsch 1/100  
Vvlak -2.00T.A.W.

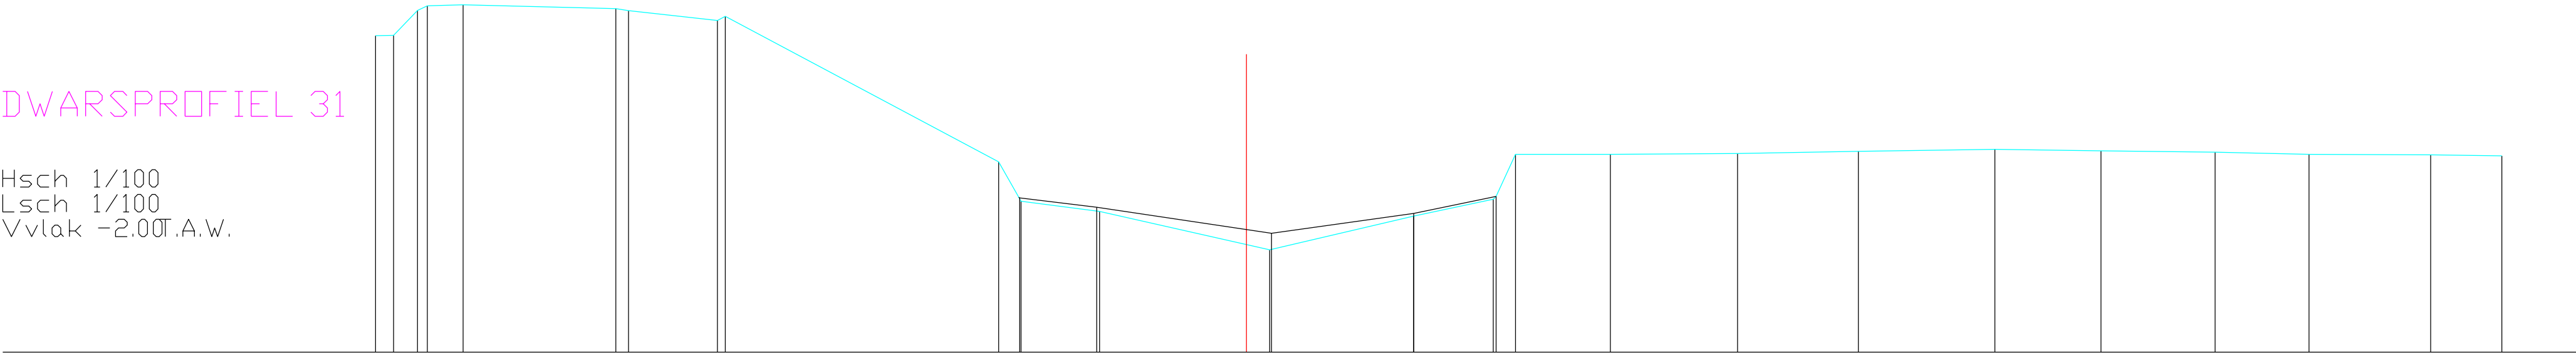

|               |        
|---------------|--------|--------|--------|--------|--------|------|--------|--------|--------|------|-------|-------|------|-------|------|------|------|------|------|------|------|------|------|-------|------|-------|--|-------|--|-------|--|-------|--|-------|--|-------|--|
| BODEMPEIL     | 4.37   | 4.38   | 4.88   | 4.97   | 5.00   |      | 4.92   | 4.88   | 4.68   |      | 1.83  | 1.04  |      | 0.83  |      | 0.74 | 1.08 | 1.98 |      | 1.98 |      | 2.00 |      | 2.04  |      | 2.08  |  | 2.05  |  | 2.03  |  | 1.98  |  | 1.97  |  | 1.95  |  |
| SLIBBODEM     |        |        |        |        |        |      |        |        |        |      |       |       |      | 0.92  |      | 0.79 |      | 1.14 |      |      |      |      |      |       |      |       |  |       |  |       |  |       |  |       |  |       |  |
| CUMULAFSTAND  | -17.52 | -17.16 | -16.67 | -16.48 | -15.76 |      | -12.69 | -12.43 | -10.64 |      | -4.98 | -4.54 |      | -2.96 |      | 3.36 | 4.96 | 5.41 |      | 7.32 |      | 9.88 |      | 12.31 |      | 15.05 |  | 17.19 |  | 19.48 |  | 21.37 |  | 23.82 |  | 25.25 |  |
| TUSSENAFSTAND | 0.36   | 0.48   | 0.20   | 0.72   |        | 3.07 | 0.26   | 1.79   | 0.15   | 5.50 | 0.45  | 1.58  | 2.96 | 0.47  | 2.90 | 1.60 | 0.45 | 1.91 | 2.56 | 2.43 | 2.74 | 2.14 | 2.29 | 1.89  | 2.45 | 1.43  |  |       |  |       |  |       |  |       |  |       |  |