


DWARSPROFIEL 32

Hsch 1/100
Lsch 1/100
Vvlak -2.00T.A.W.

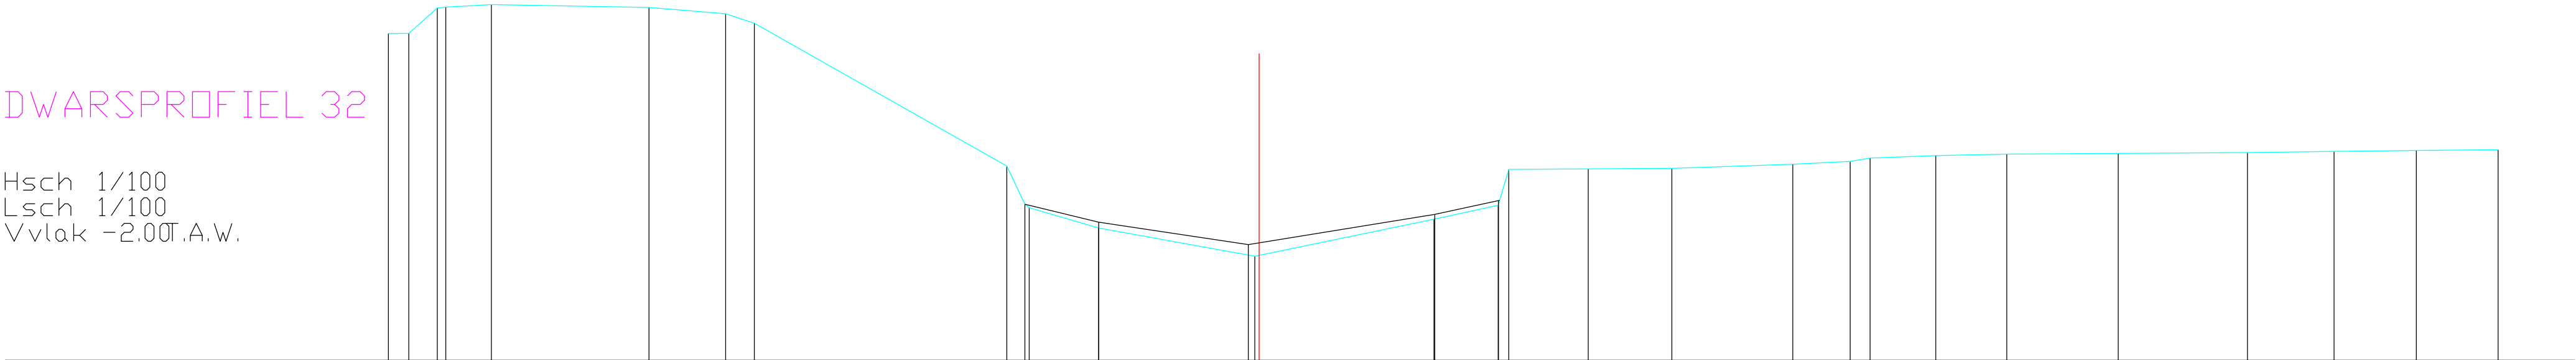

BODEMPEIL	4.39	4.39	4.89	4.91	4.95	4.90	4.78	4.59	1.80	0.98	0.58	0.03	0.76	1.03	1.73	1.74	1.75	1.83	1.89	1.95	2.00	2.03	2.04	2.06	2.08	2.10	2.12	
SLIBBODEM																												
CUMULAFSTAND	-17.05	-16.65	-16.09	-15.92	-15.03	-11.94	-10.44	-9.88	-4.94	-4.50	-3.14	-0.08	3.42	4.68	4.89	6.44	8.08	10.45	11.57	11.96	13.25	14.64	16.82	19.35	21.04	22.65	24.26	
TUSSENAFSTAND	0.40	0.56	0.17	0.90	3.08	1.50	0.56	4.94	0.44	1.36	3.06	0.08	3.42	1.25	0.21	1.55	1.64	2.37	1.12	0.39	1.29	1.39	2.18	2.53	1.70	1.61	1.60	