


DWARSPROFIEL 35

Hsch 1/100
Lsch 1/100
Vvlak -2.00T.A.W.

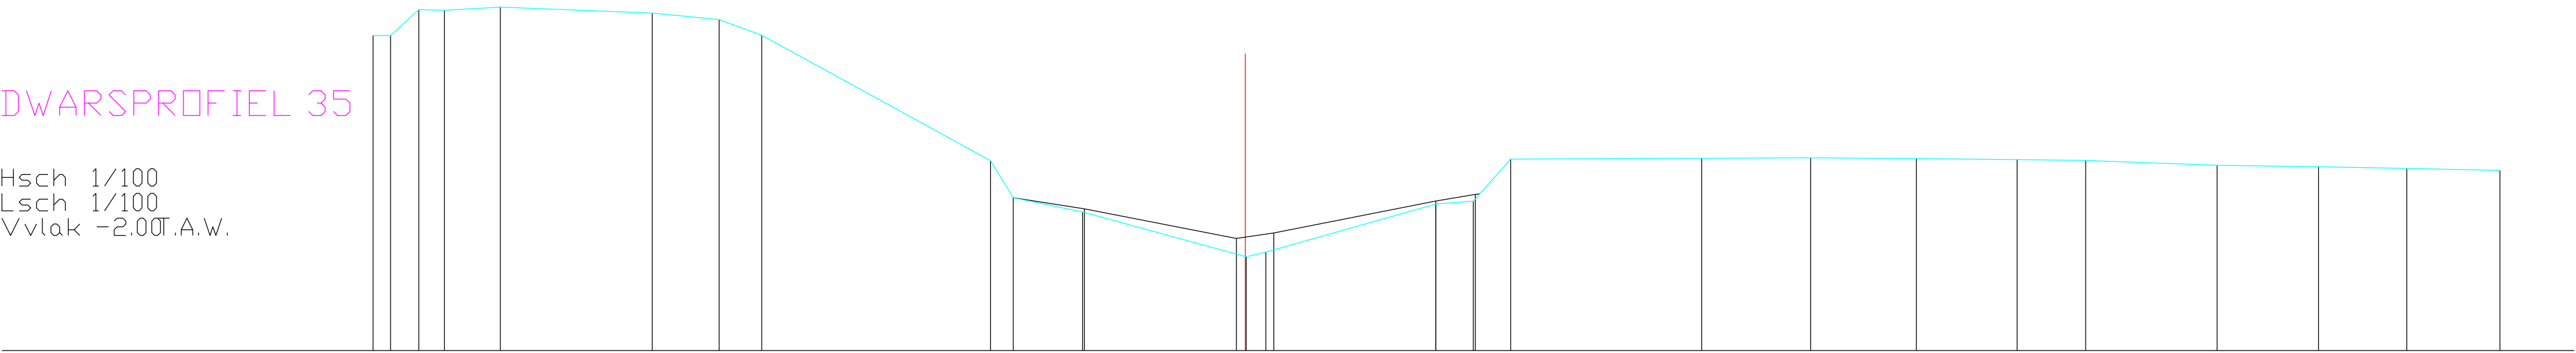

BODEMPEIL	4.37	4.37	4.89	4.88	4.94		4.82	4.69	4.37		1.84	1.09		0.80		0.27	-0.10		0.96		1.89		1.90		1.88		1.86		1.84		1.74		1.71		1.68		1.64			
SLIBBODEM												1.09		0.86		0.27	0.38		1.02	1.16																				
CUMULAFSTAND	-17.62	-17.27	-16.70	-16.18	-15.05		-11.98	-10.63	-9.77		-5.15	-4.69		-3.29		0.00	0.01	0.41	3.85	4.60	5.36		9.22		11.42		13.55		15.59		16.97		19.63		21.68		23.46		25.34	
TUSSENAFSTAND	0.35	0.57	0.52	1.13		3.07	1.35	0.86		4.62	0.46	1.40		3.29		0.01	0.40		3.43	0.76	0.75		3.86		2.20		2.14		2.04		1.38		2.66		2.05		1.78		1.89	