


DWARSPROFIEL 37

Hsch 1/100
Lsch 1/100
Vvlak -2.00T.A.W.

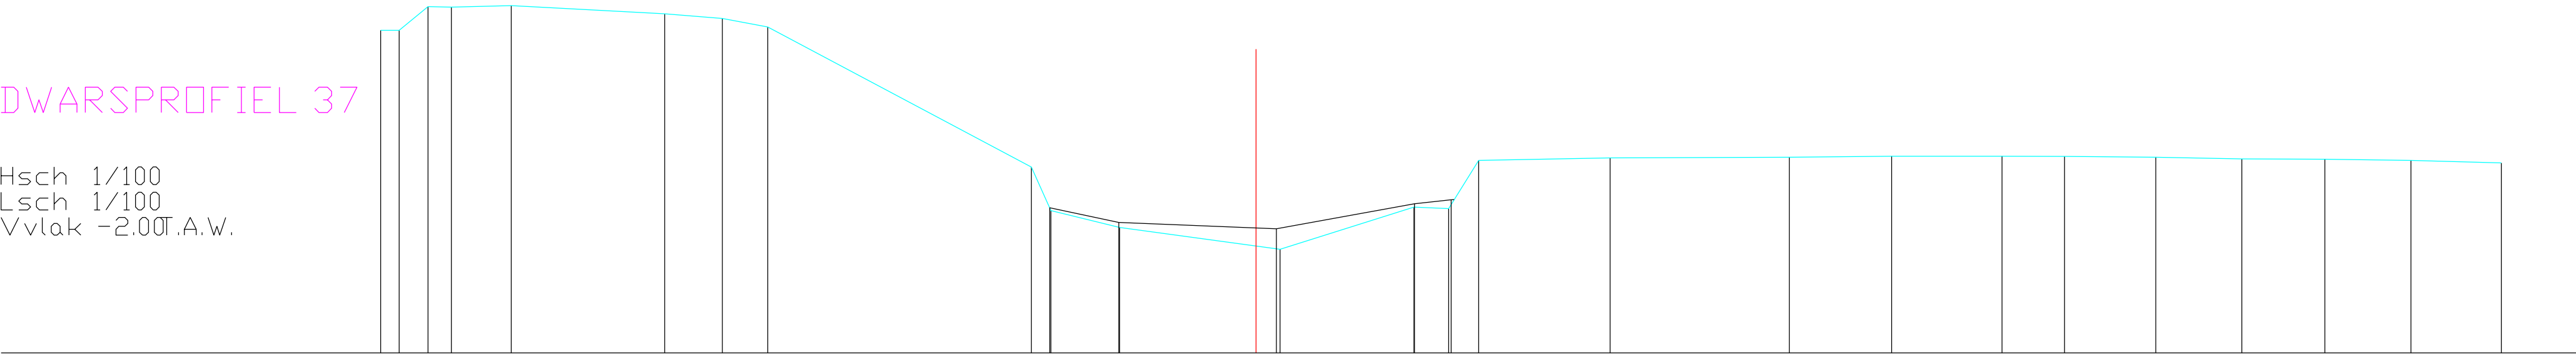

BODEMPEIL	4.37	4.37	4.84	4.83	4.86		4.70	4.61	4.44		1.67	0.81	0.48		0.05		0.88	0.85	1.80		1.85		1.87		1.88		1.89	1.88	1.87	1.83	1.83	1.80	1.75	
SLIBBODEM																																		
CUMULAFSTAND	-17.30	-16.93	-16.36	-15.90	-14.71		-11.68	-10.54	-9.65		-4.44	-4.05	-2.70		0.00	0.47	3.12	3.81	4.40		7.00		10.54		12.56		14.74	15.98	17.78	19.48	21.12	22.82	24.61	
TUSSENAFSTAND	0.37	0.57	0.46	1.19		3.03	1.14	0.90		5.21	0.39	1.36	2.70		0.47	2.64	0.69	0.60	2.59		3.54		2.02		2.18	1.24	1.80	1.70	1.64	1.70	1.79			