


DWARSPROFIEL 4

Hsch 1/100
Lsch 1/100
Vvlak -2.00T.A.W.

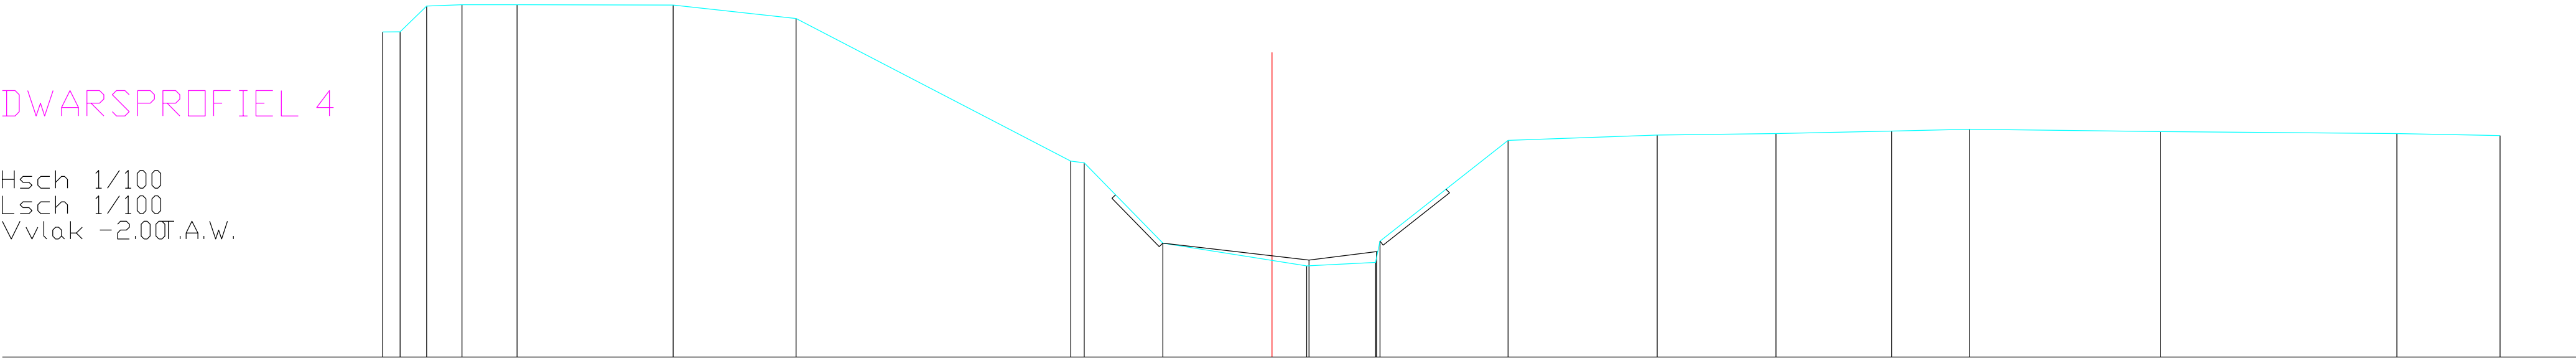

BODEMPEIL	4.41	4.41	4.91	4.94	4.94		4.93		4.67		1.86	1.83	0.24		-0.20		-0.14	0.28	2.27		2.37		2.40		2.45		2.49		2.44		2.40		2.36	
SLIBBODEM													0.24		-0.09		0.08																	
CUMULAFSTAND	-17.54	-17.19	-16.67	-15.97	-14.88		-11.81		-9.38		-3.97	-3.70	-2.15	0.00	0.68	2.04	2.13		4.66		7.60		9.94		12.22		13.75		17.52		22.19		24.22	
TUSSENAFSTAND	0.34	0.52	0.70	1.09		3.08		2.42		5.42	0.27	1.55		2.15	0.68	1.36	0.09	2.53		2.94		2.34		2.28		1.53		3.77		4.66		2.03		