


DWARSPROFIEL 40

Hsch 1/100
Lsch 1/100
Vvlak -2.00T.A.W.

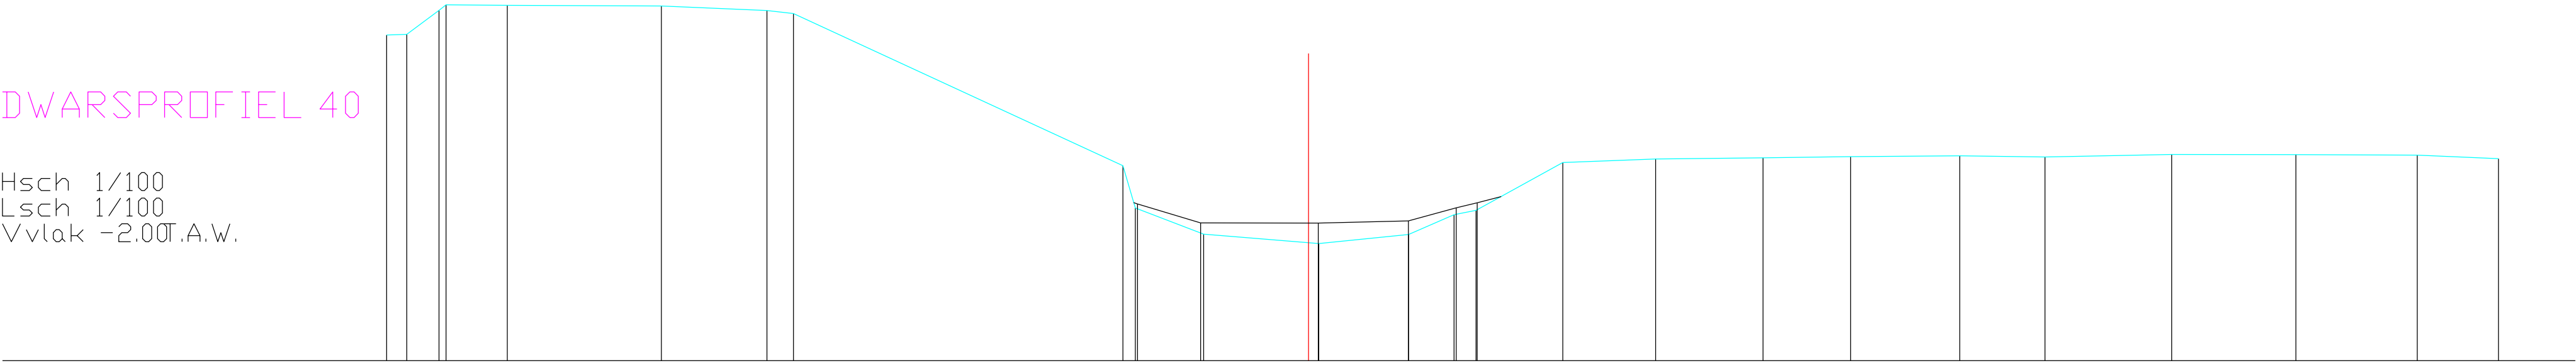

BODEMPEIL	4.36	4.37	4.84	4.95	4.94		4.93		4.84	4.78		1.81	0.98	0.47		0.29		0.47	0.85	0.94		1.87		1.94		1.96		1.99		2.00		1.98		2.03		2.03		2.01		1.95	
SLIBBODEM												1.06		0.69		0.69		0.73	0.99	1.09																					
CUMULAFSTAND	-18.00	-17.61	-16.98	-16.84	-15.64		-12.64		-10.58	-10.06		-3.63	-3.38	-2.05		0.00	0.20	1.95	2.84	3.27		4.97		6.78		8.87		10.58		12.72		14.38		16.85		19.28		21.65		23.24	
TUSSENAFSTAND	0.39	0.63	0.14	1.20		3.01		2.06	0.52		6.43	0.24	1.34	2.05		0.20	1.75	0.89	0.43		1.69		1.81		2.10		1.71		2.13		1.66		2.47		2.42		2.37		1.59		