


DWARSPROFIEL 42

Hsch 1/100  
Lsch 1/100  
Vvlak -2.00T.A.W.

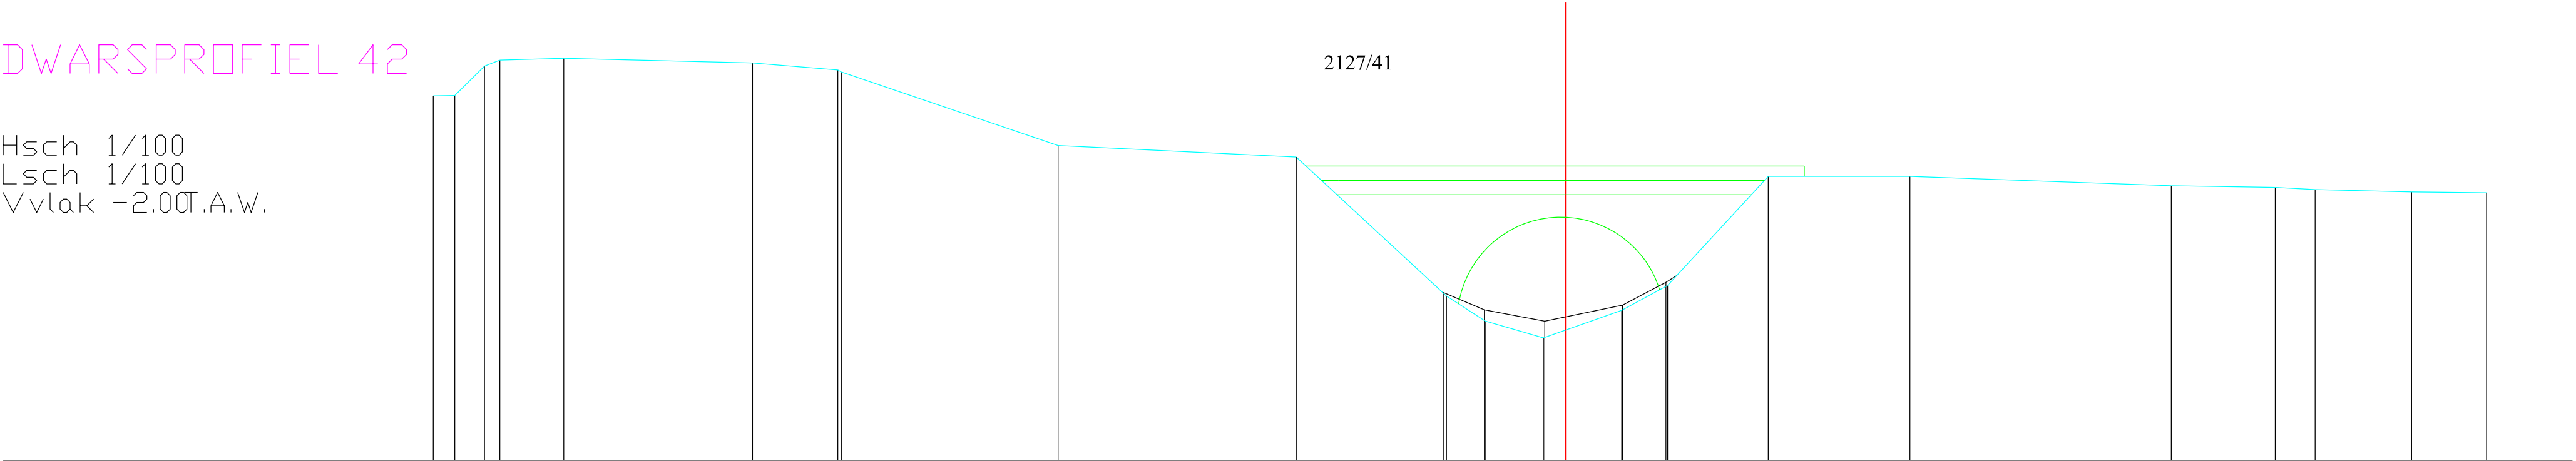

|               |        
|---------------|--------|--------|--------|--------|--------|------|--------|--------|--------|-------|--|-------|--|-------|-------|-------|------|------|------|--|------|--|------|--|------|-------|------|-------|-------|--|-------|--|-------|--|
| BODEMPEIL     | 4.36   | 4.37   | 4.88   | 4.98   | 5.02   |      | 4.93   | 4.81   | 4.78   | 3.49  |  | 3.29  |  | 0.87  | 0.43  | 0.14  |      | 0.62 | 1.05 |  | 2.95 |  | 2.96 |  |      | 2.79  |      | 2.76  | 2.73  |  | 2.69  |  | 2.67  |  |
| SLIBBODEM     |        |        |        |        |        |      |        |        |        |       |  |       |  | 0.93  | 0.63  | 0.43  |      | 0.71 | 1.11 |  |      |  |      |  |      |       |      |       |       |  |       |  |       |  |
| CUMULAFSTAND  | -19.75 | -19.37 | -18.85 | -18.59 | -17.47 |      | -14.18 | -12.69 | -12.63 | -8.85 |  | -4.70 |  | -2.08 | -1.40 | -0.39 | 0.00 | 0.98 | 1.78 |  | 3.53 |  | 6.00 |  |      | 10.56 |      | 12.38 | 13.07 |  | 14.75 |  | 16.06 |  |
| TUSSENAFSTAND | 0.38   | 0.52   | 0.27   | 1.11   |        | 3.29 |        | 1.49   | 0.06   | 3.78  |  | 4.15  |  | 2.62  | 0.67  | 1.02  | 0.39 | 0.98 | 0.80 |  | 1.75 |  | 2.47 |  | 4.56 |       | 1.82 | 0.69  | 1.68  |  | 1.31  |  |       |  |