


DWARSPROFIEL 43

Hsch 1/100
Lsch 1/100
Vvlak -2.00T.A.W.

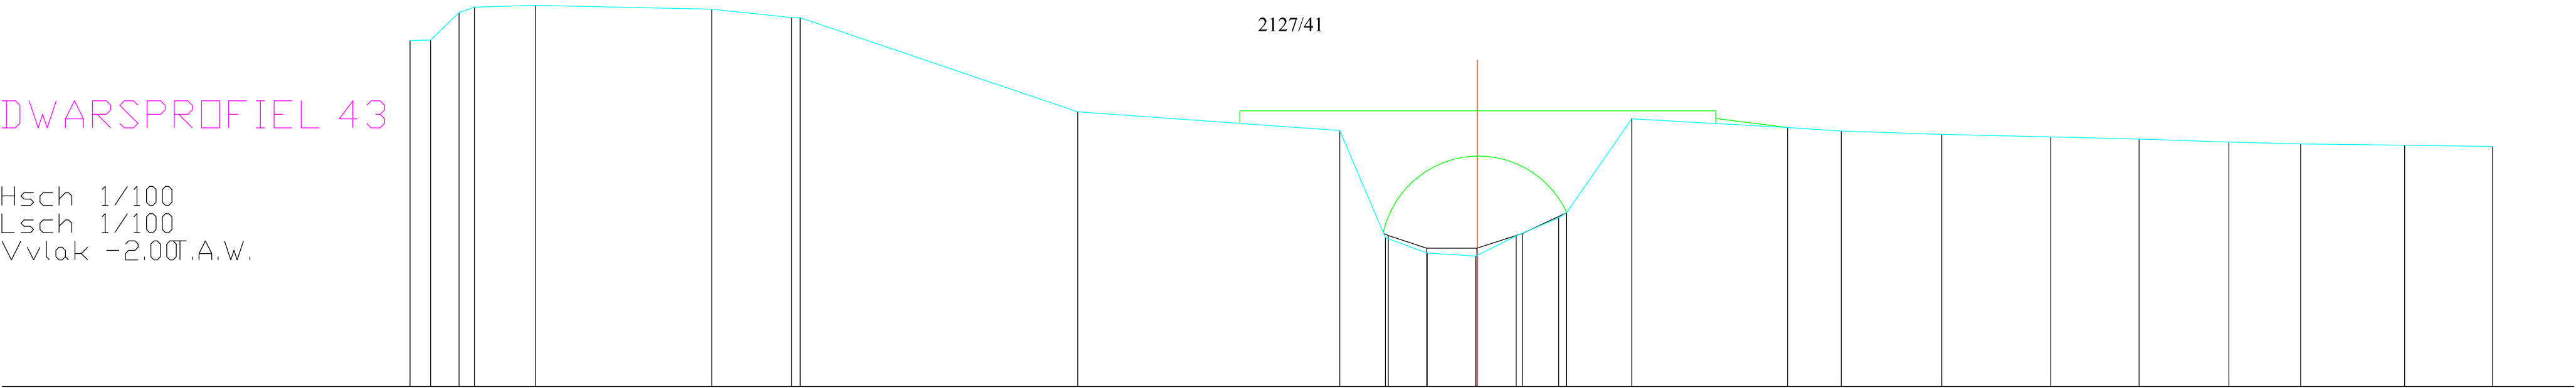

BODEMPEIL	4.36	4.36	4.87	4.97	5.00		4.93	4.78	4.77	3.05		2.70	0.73	0.45	0.40	0.77	1.10	1.19	2.92		2.76	2.69	2.63		2.59	2.55	2.49	2.46	2.43	2.41
SLIBBODEM													0.77	0.54	0.54	0.81	1.19													
CUMULAFSTAND	-19.60	-19.23	-18.71	-18.42	-17.30		-14.06	-12.60	-12.44	-7.34		-2.53	-1.69	-0.92	-0.03	0.00	1.50	1.64	2.84		5.70	6.69	8.53		10.54	12.16	13.81	15.12	17.04	18.65
TUSSENAFSTAND	0.38	0.52	0.28	1.12		3.24	1.47	0.16	5.10	4.81	0.84	0.77	0.89	0.03	0.71	0.78	0.14	1.20	2.86	0.99	1.85	2.00	1.62	1.65	1.32	1.91	1.62			