


DWARSPROFIEL 45

Hsch 1/100
Lsch 1/100
Vvlak -2.00T.A.W.

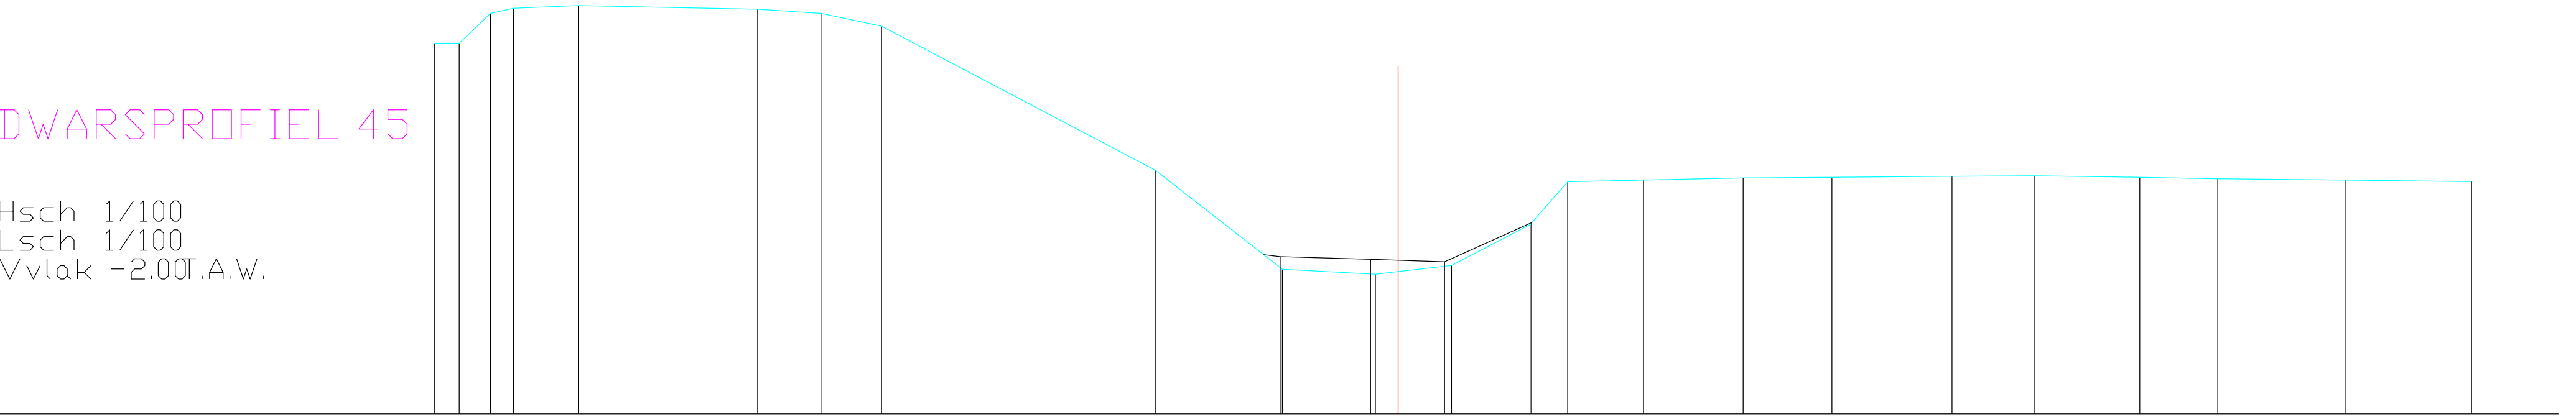

BODEMPEIL	4.40	4.40	4.92	5.00	5.05		4.99	4.91	4.69		2.21		0.50		0.41		0.56		1.27	2.01	2.03		2.07		2.08		2.10	2.11		2.08	2.06		2.04		2.01	
SLIBBODEM													0.71		0.67		0.62		1.30																	
CUMULAFSTAND	-16.63	-16.20	-15.66	-15.26	-14.15		-11.05	-9.96	-8.91		-4.19		-2.00		-0.39	0.00	0.92		2.28	2.92	4.23		5.95		7.49		9.56	10.99		12.80	14.14		16.34		18.52	
TUSSENAFSTAND	0.43	0.54	0.40	1.12		3.09	1.09	1.04		4.72		2.19	1.60	0.39	0.92	1.36	0.65	1.31	1.72	1.53	2.07	1.43	1.81	1.35	2.20		2.18									