


DWARSPROFIEL 49

Hsch 1/100
Lsch 1/100
Vvlak 0.00 T.A.W.

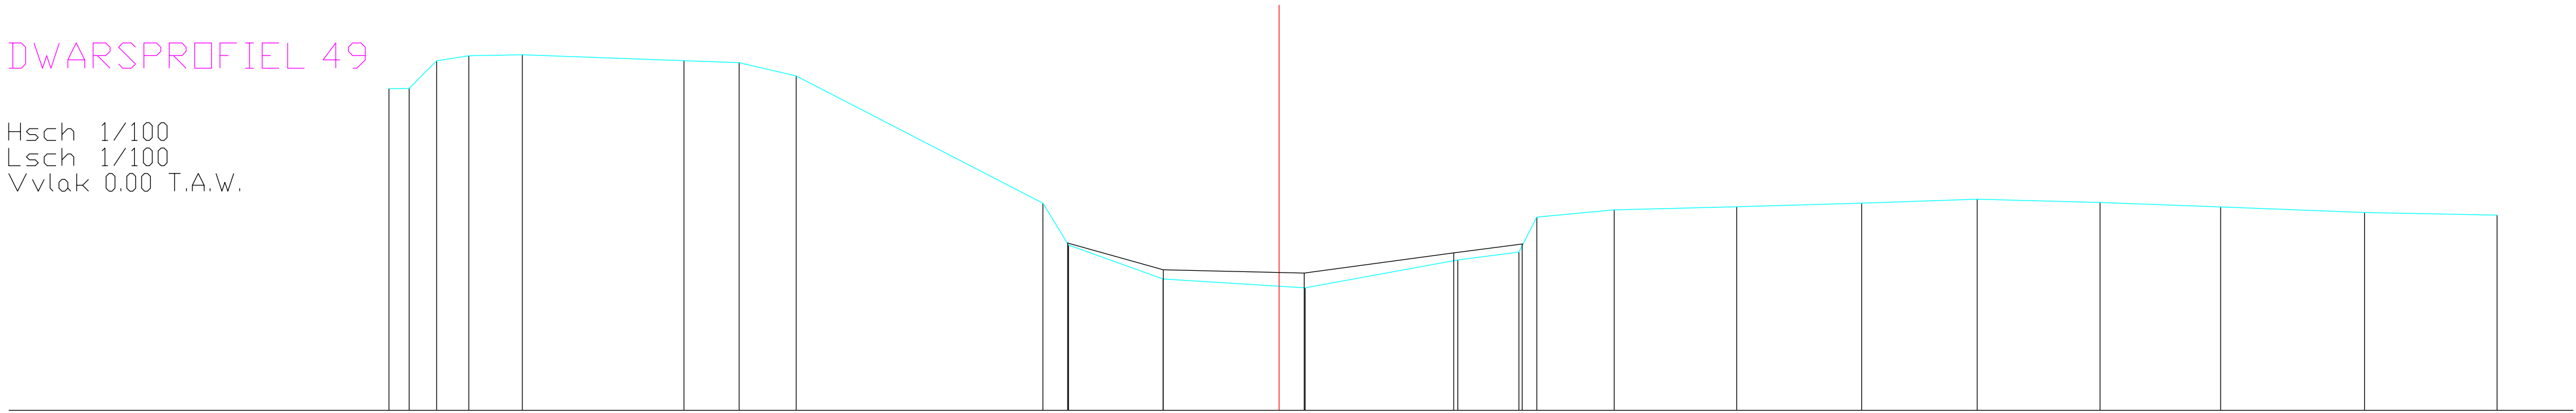

BODEMPEIL	4.35	4.35	4.90	5.00	5.01		4.90	4.86	4.60		2.09	1.26		0.42		0.97	1.12	1.81	1.95	2.02	2.09	2.17	2.10	2.01	1.90	1.85	
SLIBBODEM											2.09	1.26		0.42		1.11	1.28										
CUMULAFSTAND	-17.55	-17.15	-16.61	-15.98	-14.92		-11.74	-10.65	-9.52		-4.66	-4.15		0.00	0.52	3.52	4.73	5.08	6.61	9.03	11.49	13.77	16.19	18.57	21.41	24.02	
TUSSENAFSTAND	0.40	0.54	0.63	1.06		3.19	1.09	1.12		4.87	0.50	1.87		2.29	0.52	3.01	1.21	0.35	1.53	2.42	2.47	2.28	2.42	2.38	2.84	2.61	