


DWARSPROFIEL 5

Hsch 1/100
Lsch 1/100
Vvlak -2.00T.A.W.

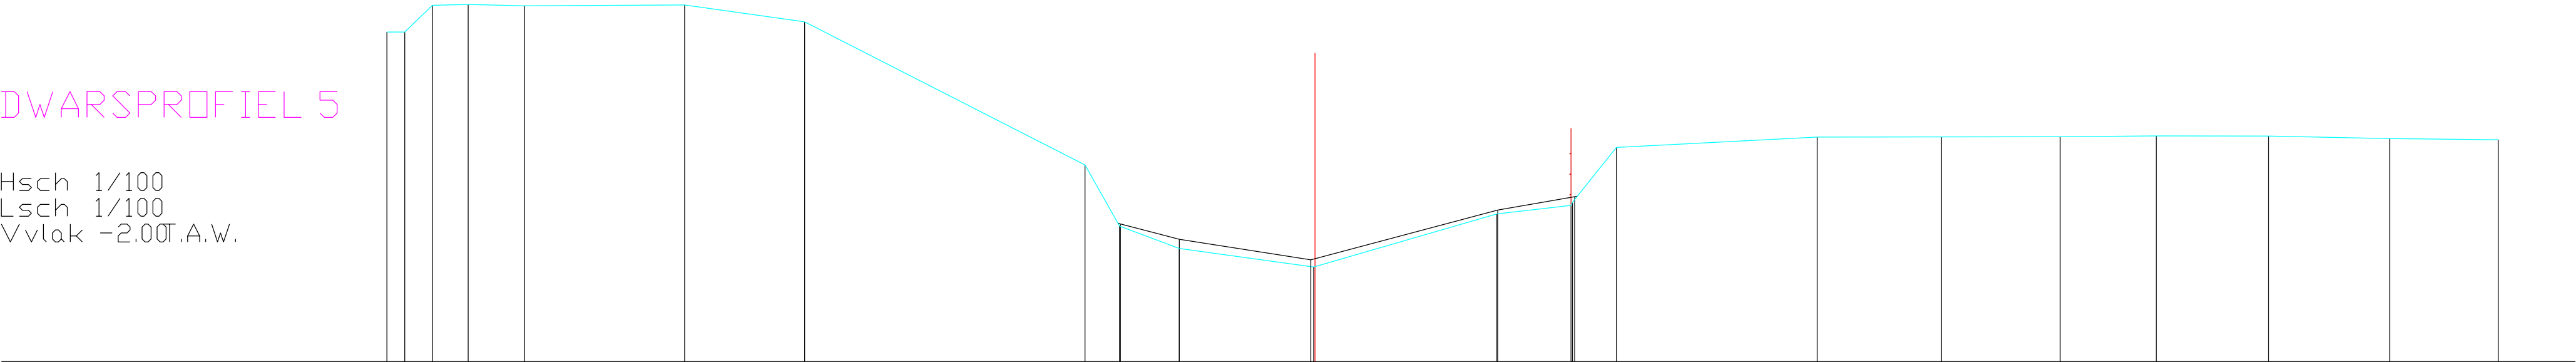

BODEMPEIL	4.41	4.41	4.93	4.95	4.92	4.93	4.61	1.82	0.63	0.20	-0.16	0.87	1.04	1.10	2.16	2.37	2.37	2.37	2.39	2.39	2.34	2.31
SLIBBODEM								0.68	0.38	-0.02	0.95	1.21										
CUMULAFSTAND	-18.06	-17.71	-17.17	-16.48	-15.38	-12.27	-9.93	-4.48	-3.80	-2.64	-0.03	3.54	4.98	5.01	5.87	9.77	12.19	14.50	16.37	18.55	20.91	23.02
TUSSENAFSTAND	0.35	0.54	0.70	1.10	3.11	2.34	5.46	0.67	1.16	2.61	0.03	3.54	1.44	0.85	3.91	2.42	2.31	1.87	2.18	2.36	2.11	