


DWARSPROFIEL 51

Hsch 1/100
Lsch 1/100
Vvlak -2.00T.A.W.

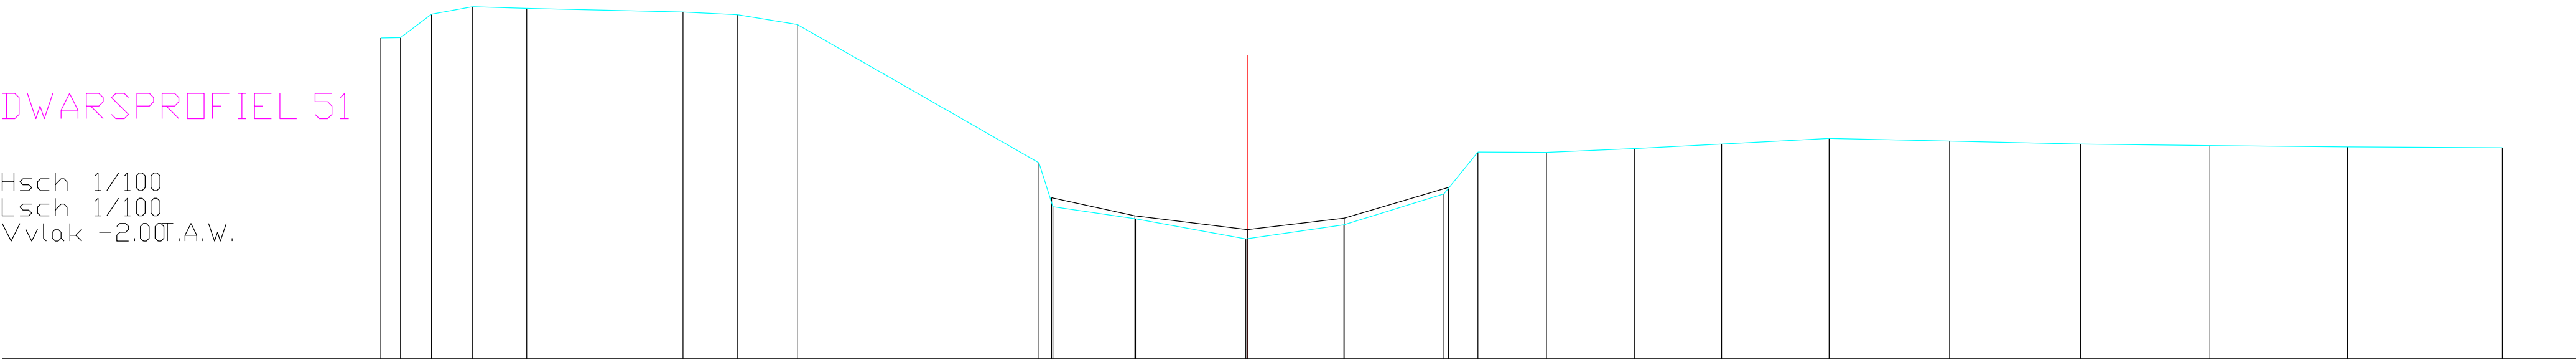

BODEMPEIL	4.35	4.35	4.82	4.97	4.93		4.86	4.81	4.61		1.87	1.01		0.77		0.37		0.65		1.26	2.09	2.08	2.16	2.25	2.36	2.30	2.25	2.22	2.19	2.17		
SLIBBODEM											1.18	0.83		0.55		0.78		1.39														
CUMULAFSTAND	-17.18	-16.79	-16.18	-15.36	-14.29		-11.19	-10.12	-8.93		-4.14	-3.86		-2.23		-0.04	0.00	1.90	0.78	3.88	4.56	5.92	7.67	9.39	11.52	13.90	16.50	19.06	21.79	24.86		
TUSSENAFSTAND	0.39	0.62	0.81	1.07		3.10	1.07	1.19		4.79	0.28	1.64		2.19	0.04	1.90		1.98	0.67	1.36	1.75	1.72	2.13	2.39	2.59	2.56	2.73		3.07			