


DWARSPROFIEL 53

Hsch 1/100
Lsch 1/100
Vvlak -2.00T.A.W.

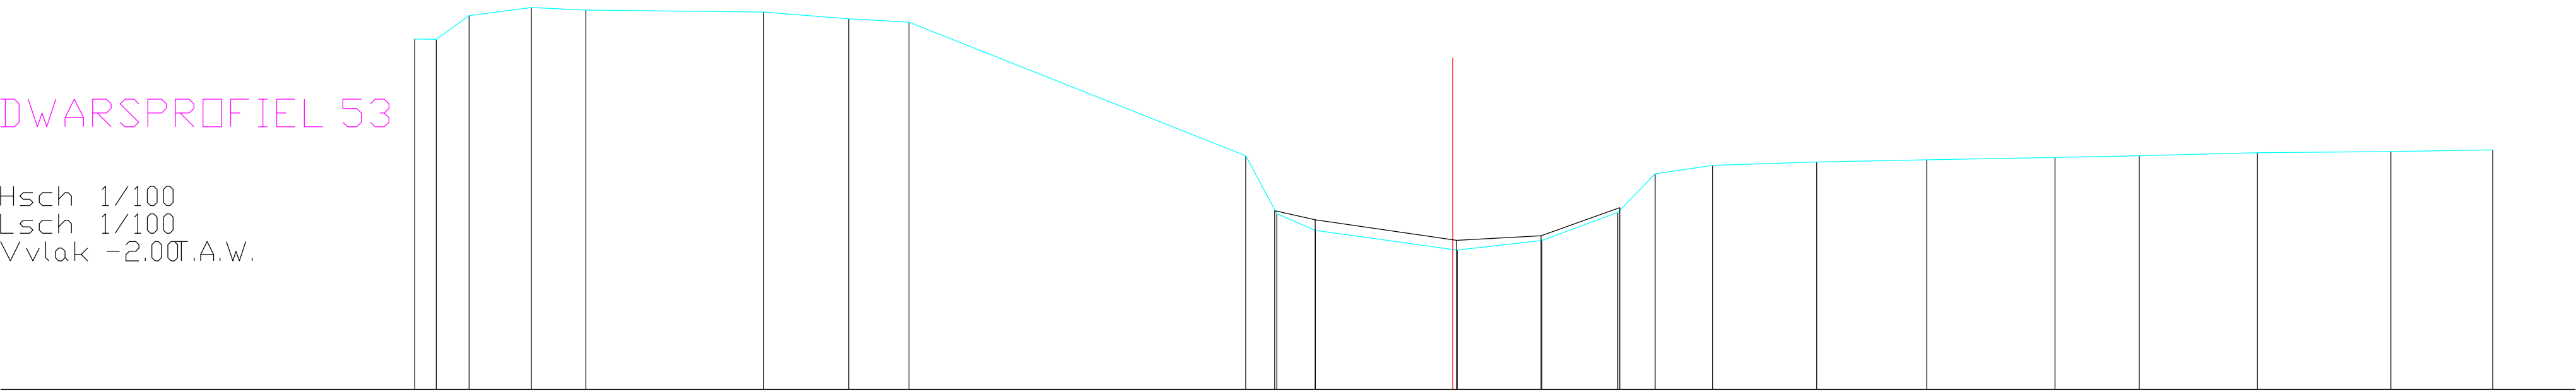

BODEMPEIL	4.34	4.33	4.76	4.91	4.86		4.83	4.70	4.64		2.23	1.18	0.88		0.52	0.69		1.20	1.90	2.05		2.11		2.15		2.20		2.23		2.28		2.30		2.33	
SLIBBODEM												1.23	1.07		0.70		0.78		1.29																
CUMULAFSTAND	-18.80	-18.41	-17.81	-16.69	-15.70		-12.48	-10.94	-9.85		-3.75	-3.19	-2.49		0.00	1.62		2.99	3.67	4.71		6.59		8.59		10.91		12.43		14.58		16.99		18.84	
TUSSENAFSTAND	0.39	0.60	1.13	0.99	3.22		1.54	1.09	6.10		0.56	0.70	2.49	0.08	1.53	1.37	0.68	1.04	1.89	1.99	2.32	1.53	2.14	2.42	1.84										