


DWARSPROFIEL 59

Hsch 1/100
Lsch 1/100
Vvlak -2.00T.A.W.

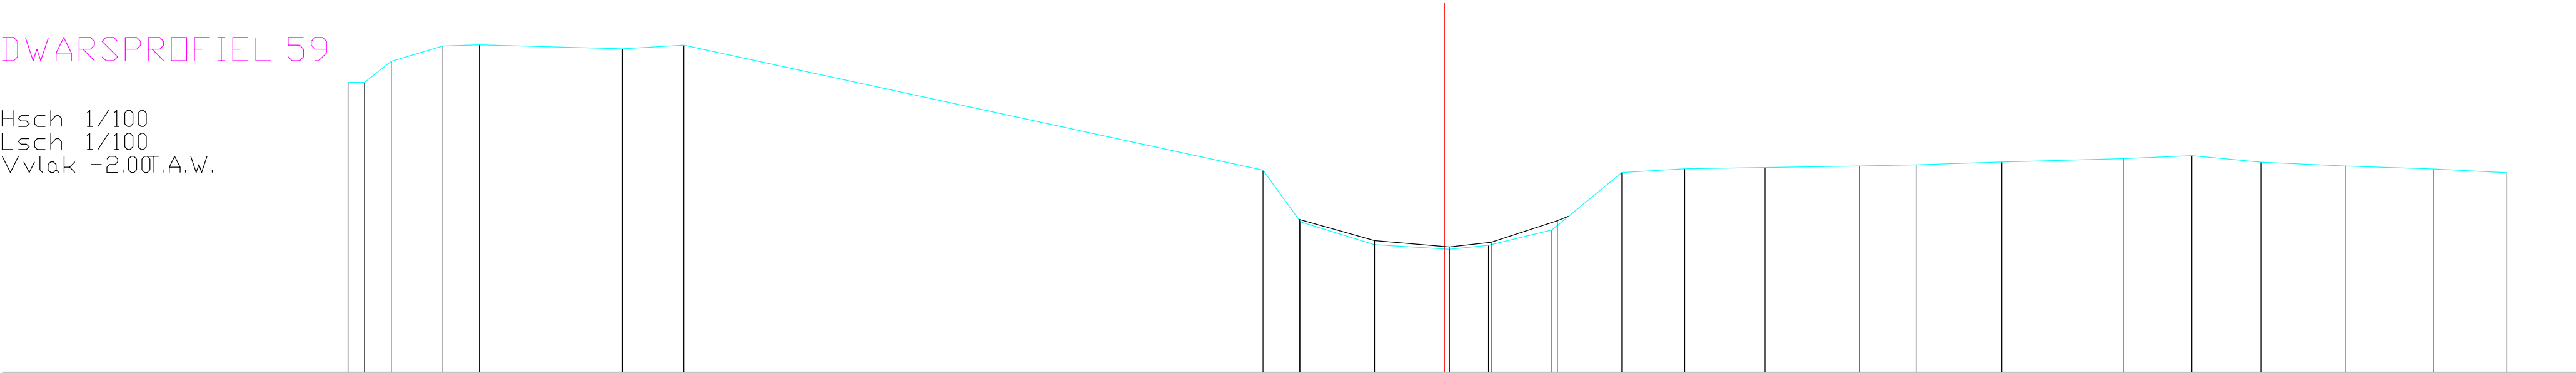

BODEMPEIL	4.28	4.28	4.74	5.07	5.09		5.01	5.09				2.38	1.26		0.76		0.66	0.75		1.08		2.33	2.41		2.43		2.47	2.49		2.55		2.63	2.69	2.55	2.47	2.40	2.32	
SLIBBODEM													1.31		0.85		0.71	0.81		1.28																		
CUMULAFSTAND	-23.78	-23.42	-22.84	-21.72	-20.93		-17.83	-16.50				-3.93	-3.12		-1.52	0.00	0.10	0.96	2.33		3.85	5.21		6.95		9.00	10.23		12.09		14.72	16.21	17.71	19.53	21.45	23.04		
TUSSENAFSTAND	0.36	0.58	1.12	0.79		3.10		1.33		12.56		0.81	1.60		1.52	0.10	0.85	1.37	1.52	1.36	1.74	2.05	1.23	1.86		2.63		1.49	1.50	1.83	1.91	1.59						