


DWARSPROFIEL 6

Hsch 1/100
Lsch 1/100
Vvlak -2.00T.A.W.

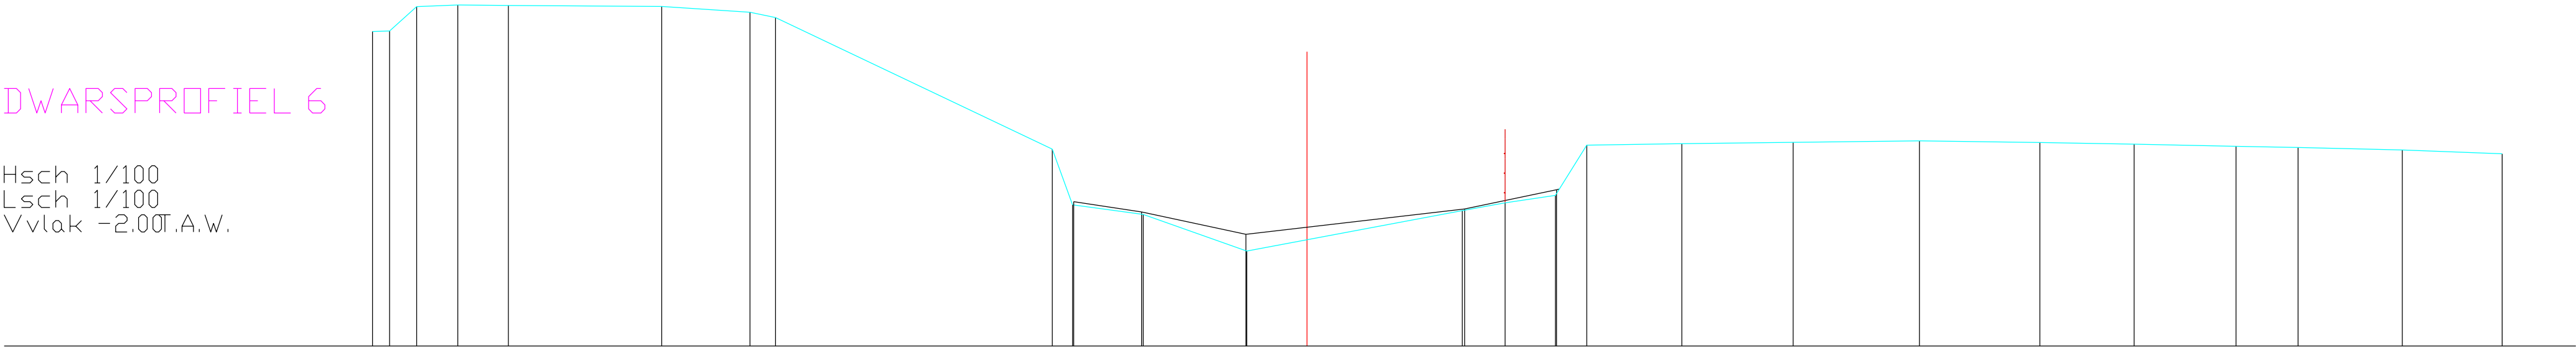

BODEMPEIL	4.41	4.42	4.92	4.95	4.94		4.92		4.80	4.70		2.01	0.88		0.68		-0.07			0.76	0.92	1.07	2.09		2.12		2.15		2.18		2.15		2.11		2.07		2.05		2.00		1.92	
SLIBBODEM												0.94		0.73		0.28			0.79		1.19																					
CUMULAFSTAND	-19.03	-18.68	-18.13	-17.29	-16.26		-13.14		-11.34	-10.82		-5.19	-4.78		-3.33		-1.23	0.00		3.16	4.04	5.06	5.70		7.63		9.90		12.47		14.93		16.84		18.92		20.18		22.30		24.34	
TUSSENAFSTAND	0.35	0.55	0.84	1.03		3.12		1.80	0.52		5.64	0.41	1.44		2.11		1.23		3.16	0.87	1.02	0.64	1.94		2.27		2.57		2.45		1.92		2.07		1.27		2.12		2.03			