


DWARSPROFIEL 60

Hsch 1/100
Lsch 1/100
Vvlak -2.00T.A.W.

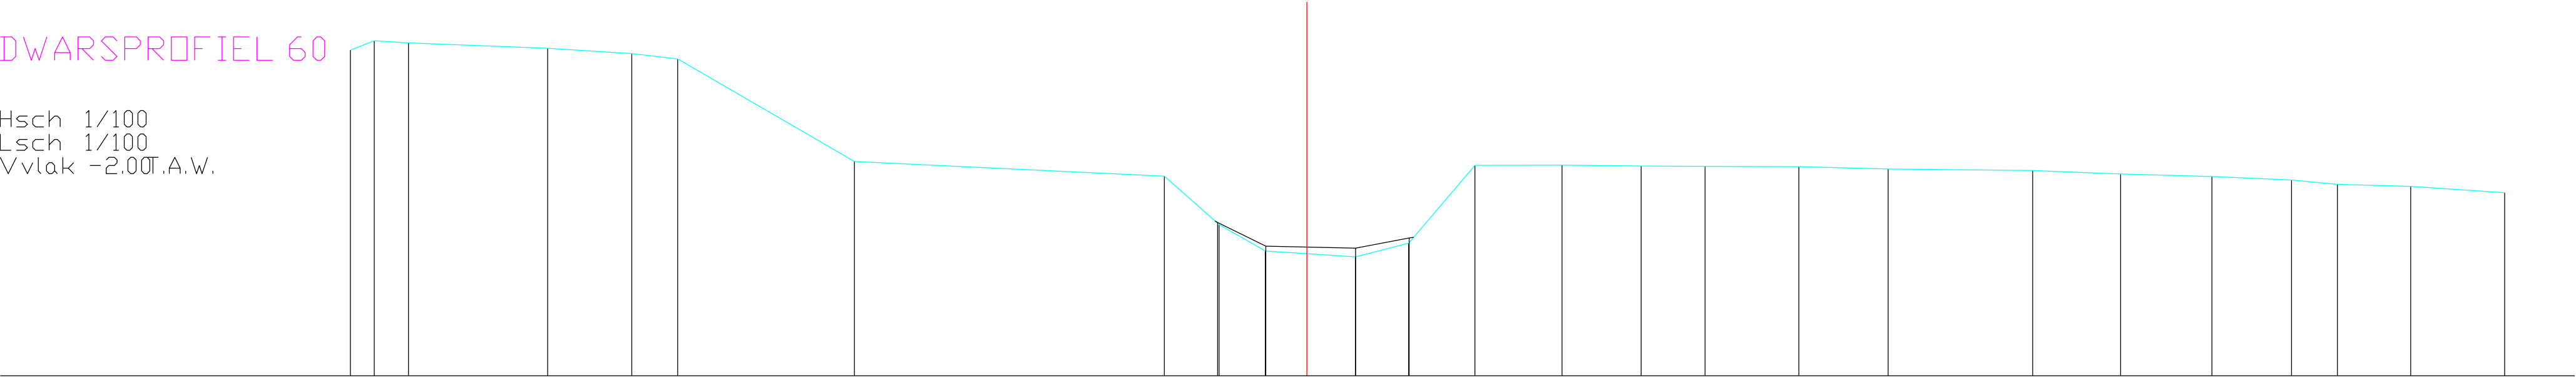

BODEMPEIL	4.97	5.17	5.12		5.01		4.89	4.78		2.59		2.27	1.24	0.67		0.54	0.84		2.50	2.51	2.49	2.48		2.47		2.42		2.39		2.32		2.26	2.19	2.10	2.05		1.92		
SLIBBODEM													1.28	0.77		0.73	0.95																						
CUMULAFSTAND	-20.48	-19.97	-19.24		-16.26		-14.46	-13.47		-9.69		-3.05	-1.88	-0.89	0.00	1.04	2.18		3.60	5.46	7.16	8.53		10.54		12.45		15.54		17.43		19.38		21.09	22.07	23.64		25.65	
TUSSENAFSTAND	0.51	0.73		2.98		1.80	0.98		3.78		6.64		1.17	0.99	0.89	1.04	1.14		1.42	1.86	1.69	1.37	2.01	1.91		3.09		1.88		1.96		1.70	0.98	1.57		2.02			