


DWARSPROFIEL 61

Hsch 1/100
Lsch 1/100
Vvlak -2.00T.A.W.

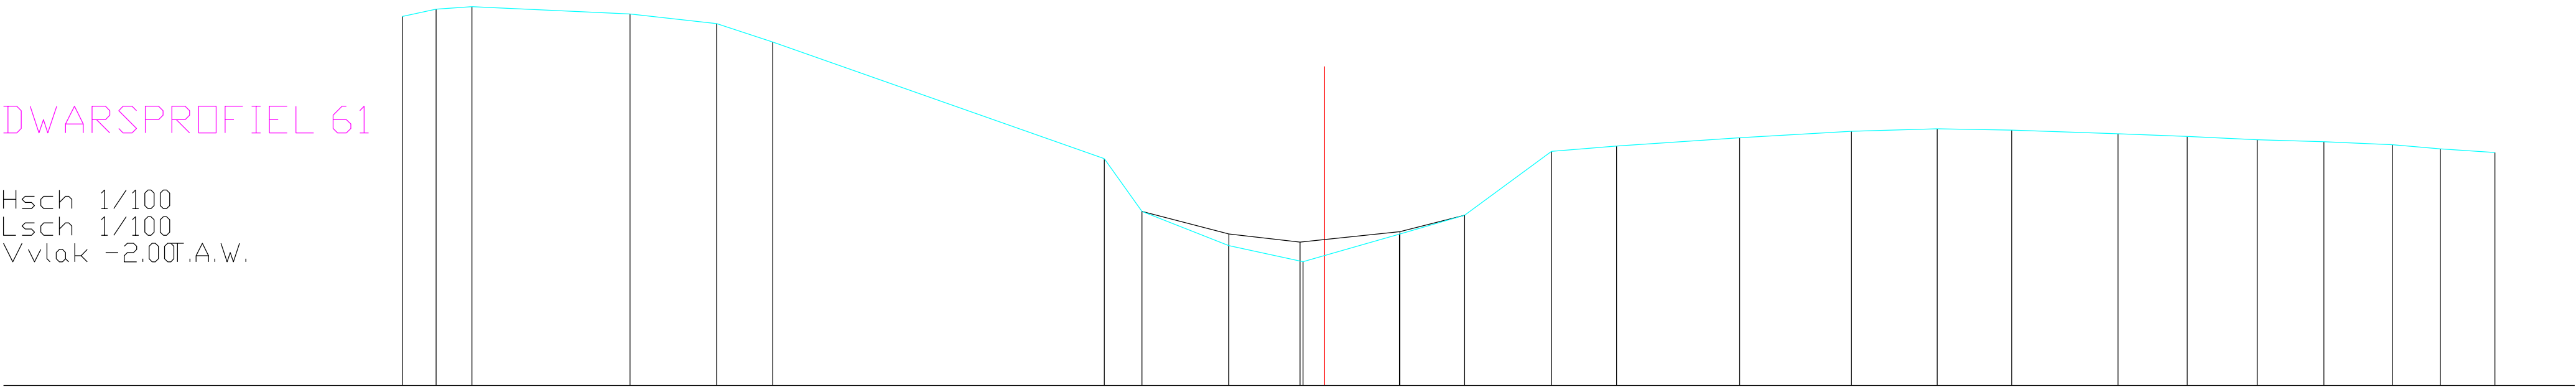

BODEMPEIL	4.94	5.08	5.12		4.99		4.81	4.46			2.27	1.27		0.63		0.33		0.85		1.20		2.40	2.50		2.66		2.78		2.83	2.80		2.73	2.68	2.62	2.58	2.53	2.45	2.38
SLIBBODEM											1.27		0.85		0.70		0.89		1.20																			
CUMULAFSTAND	-17.35	-16.71	-16.04		-13.06		-11.43	-10.38			-4.14	-3.44		-1.80		-0.41	0.00	1.41		2.63	4.27	5.49		7.80		9.91		11.52	12.92		14.92	16.22	17.54	18.79	20.08	20.98	22.01	
TUSSENAFSTAND	0.64	0.67		2.97		1.63	1.05		6.24		0.71	1.63		1.40	0.41	1.41		1.23		1.63	1.22		2.32		2.10	1.61	1.40	2.00	1.30	1.32	1.25	1.29	0.90	1.03				