


DWARSPROFIEL 65

Hsch 1/100
Lsch 1/100
Vvlak -2.00T.A.W.

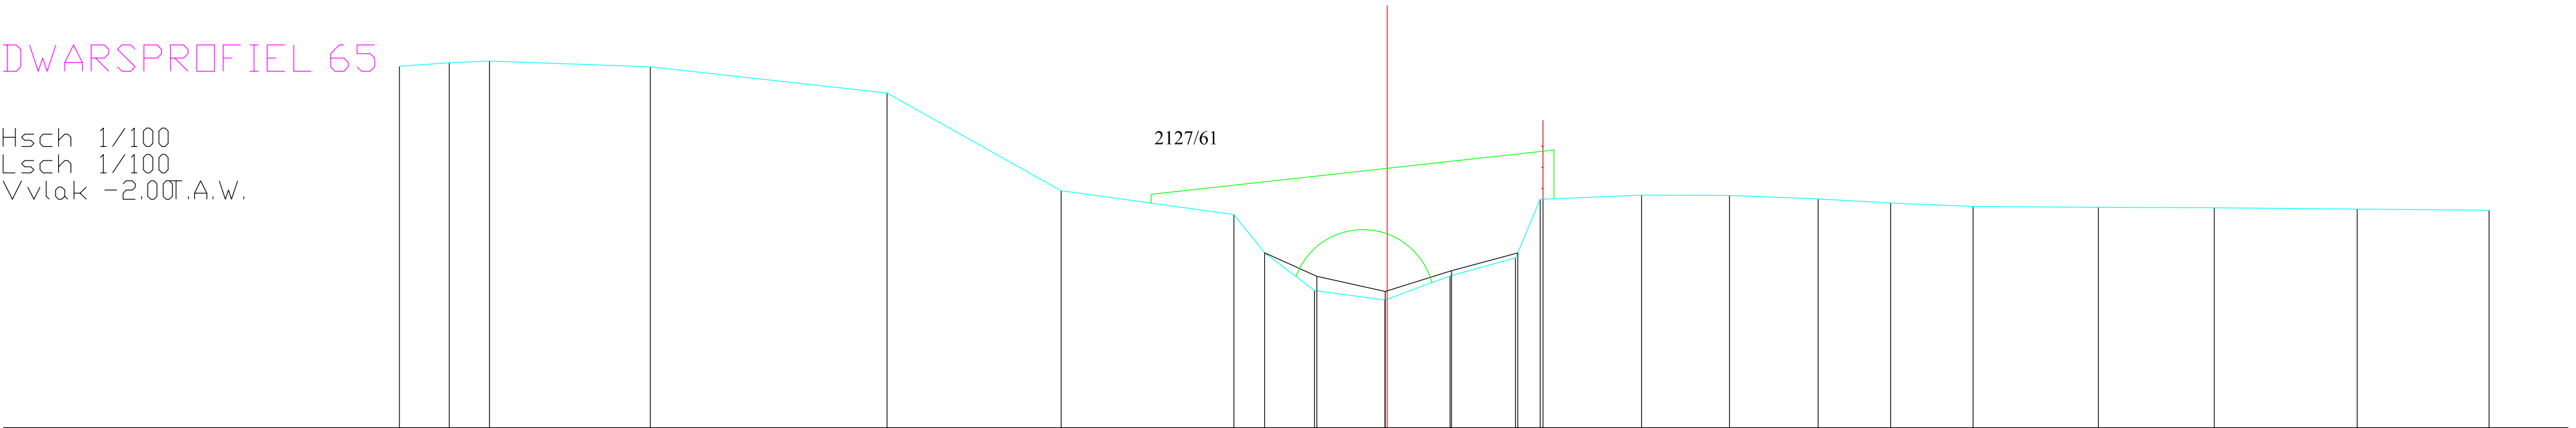

BODEMPEIL	4.84	4.91	4.94	4.84	4.34	2.49	2.04	1.31	0.60	0.42	0.87	1.22	2.33	2.33	2.40	2.40	2.33	2.25	2.19	2.17	2.17	2.14	2.12	
SLIBBODEM								1.31	0.87	0.58	0.97	1.31												
CUMULAFSTAND	-18.69	-17.75	-16.99	-13.94	-9.46	-6.17	-2.90		-1.37	-0.04	0.00	2.43	2.90	2.95	4.81	6.48	8.16	9.53	11.09	13.46	15.65	18.36	20.85	
TUSSENAFSTAND	0.94	0.76	3.05	4.48	3.29	3.27	1.53	1.33	0.04	1.19	1.24	0.47	0.05	1.86	1.66	1.68	1.37	1.56	2.37	2.20	2.70	2.50		