


DWARSPROFIEL 66

Hsch 1/100  
Lsch 1/100  
Vvlak -2.00T.A.W.

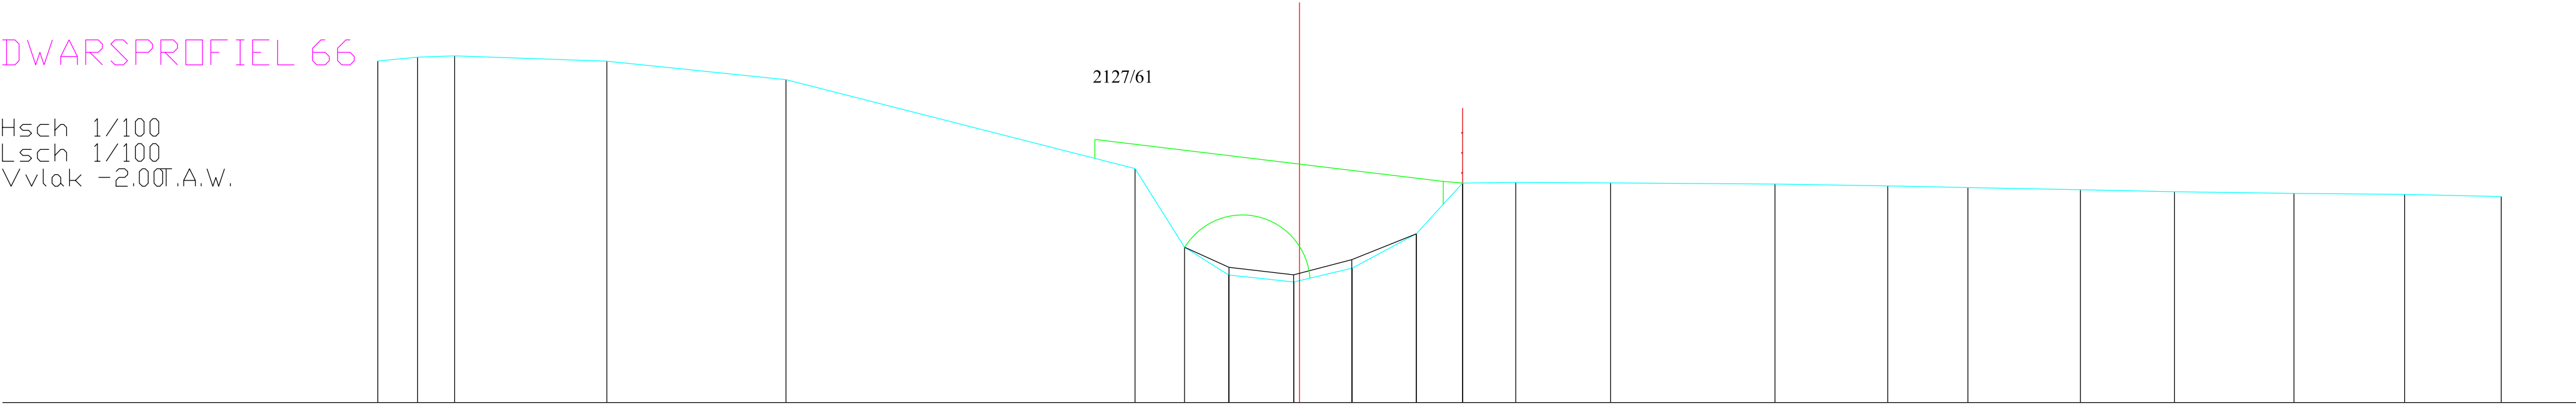

|               |        
|---------------|--------|--------|--------|------|--------|------|--------|------|-------|-------|-------|-------|------|------|------|------|------|------|--|------|--|-------|-------|------|-------|------|-------|------|-------|------|-------|------|-------|--|
| BODEMPEIL     | 4.83   | 4.90   | 4.93   |      | 4.82   |      | 4.46   |      | 2.68  | 1.10  | 0.55  | 0.41  | 0.69 | 1.37 | 2.39 | 2.40 |      | 2.39 |  | 2.37 |  | 2.33  | 2.30  |      | 2.25  |      | 2.21  |      | 2.18  |      | 2.16  |      | 2.12  |  |
| SLIBBODEM     |        |        |        |      |        |      |        |      |       | 1.10  | 0.70  | 0.55  | 0.85 | 1.37 |      |      
| CUMULAFSTAND  | -18.42 | -17.62 | -16.88 |      | -13.84 |      | -10.26 |      | -3.29 | -2.30 | -1.42 | -0.11 | 0.00 | 1.05 | 2.33 | 3.26 | 4.32 | 6.21 |  | 9.50 |  | 11.75 | 13.35 |      | 15.60 |      | 17.48 |      | 19.87 |      | 22.08 |      | 24.01 |  |
| TUSSENAFSTAND | 0.80   | 0.74   |        | 3.04 |        | 3.58 |        | 6.97 | 0.99  | 0.88  | 1.30  | 0.11  | 1.05 | 1.28 | 0.92 | 1.06 | 1.90 | 3.28 |  | 2.25 |  | 1.60  |       | 2.25 |       | 1.88 |       | 2.39 |       | 2.21 |       | 1.93 |       |  |