


DWARSPROFIEL 68

Hsch 1/100
Lsch 1/100
Vvlak -2.00T.A.W.

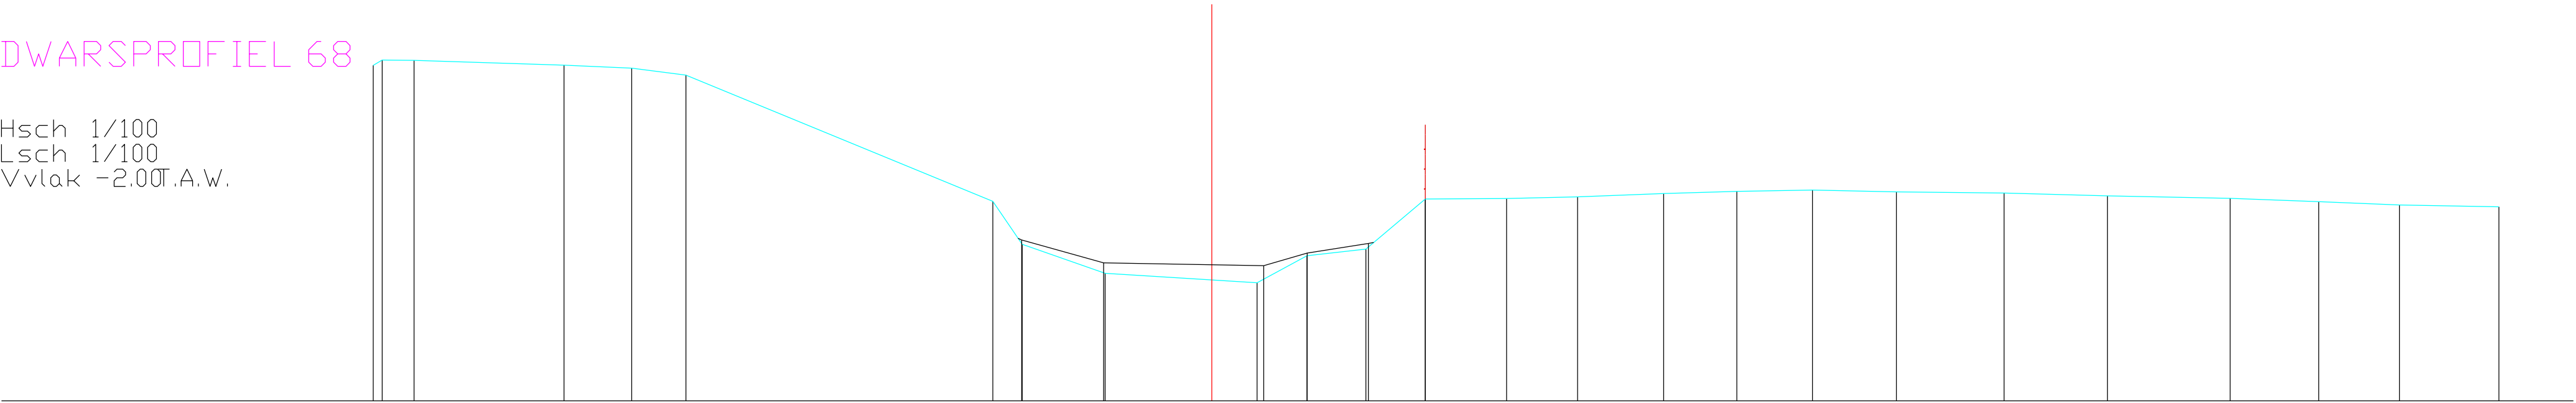

BODEMPEIL	4.77	4.88	4.87		4.77	4.71	4.57		2.03	1.16		0.57		0.38	0.93	1.06	2.07	2.08	2.12	2.18	2.23	2.25	2.22	2.19	2.14	2.08	2.02	1.95	1.91	
SLIBBODEM										1.24		0.78		0.73	0.98	1.17														
CUMULAFSTAND	-16.92	-16.74	-16.10		-13.07	-11.70	-10.61		-4.42	-3.83		-2.15	0.00	0.91	1.92	3.11	4.31	5.95	7.38	9.12	10.59	12.12	13.81	15.98	18.07	20.55	22.33	23.96	25.97	
TUSSENAFSTAND	0.18	0.64		3.03		1.37	1.09	6.19	0.59	1.68	2.15	0.91	1.01	1.19	1.20	1.64	1.43	1.74	1.48	1.53	1.69	2.17	2.08	2.48	1.79	1.63	2.01			