


DWARSPROFIEL 69

Hsch 1/100
Lsch 1/100
Vvlak -2.00T.A.W.

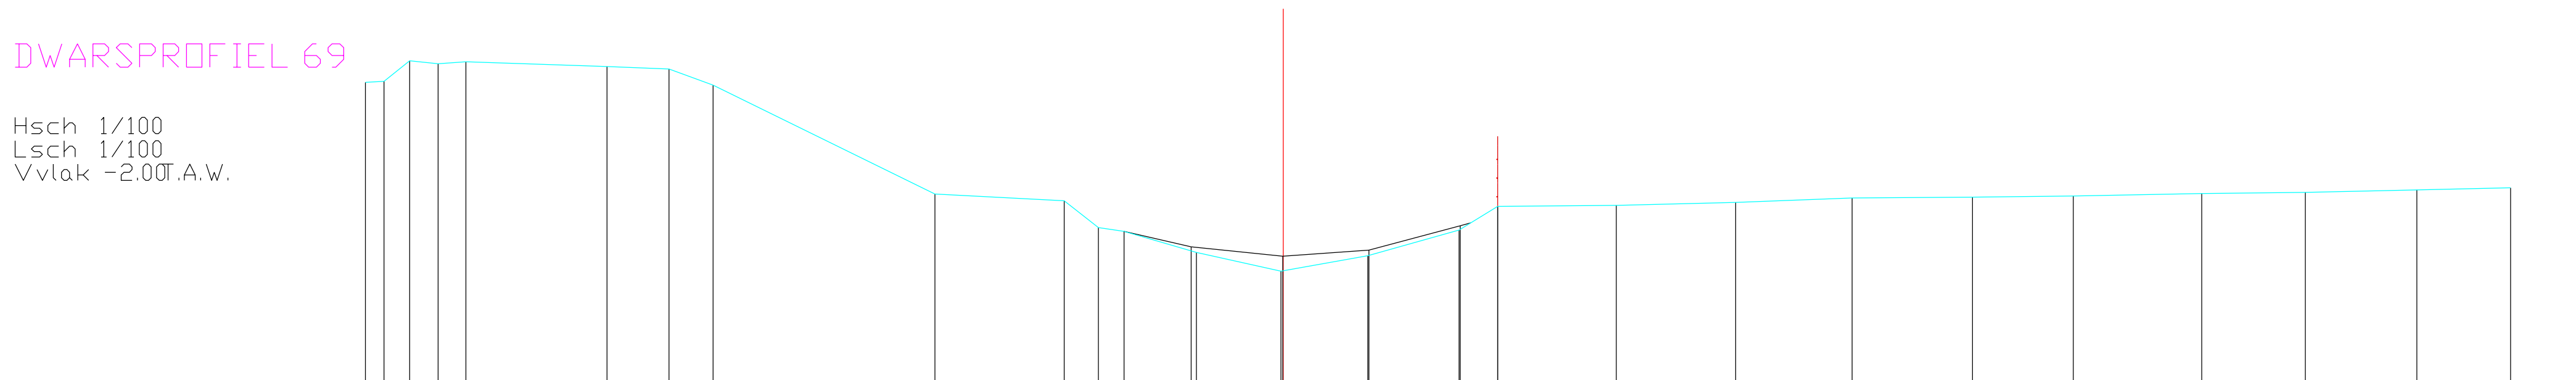

BODEMPEIL	4.42	4.45	4.88	4.82	4.87	4.76	4.71	4.37	2.03	1.89	1.32	1.23	0.78	0.38	0.71	1.26	1.77	1.79	1.85	1.95	1.97	1.99	2.05	2.07	2.12	2.17
SLIBBODEM													0.90	0.70	0.83	1.35										
CUMULAFSTAND	-19.65	-19.25	-18.70	-18.09	-17.50	-14.47	-13.15	-12.21	-7.46	-4.69	-3.96	-3.41	-1.86	-0.05	1.81	3.76	4.59	7.13	9.68	12.18	14.75	16.91	19.66	21.88	24.27	26.27
TUSSENAFSTAND	0.40	0.55	0.61	0.59	3.02	1.32	0.94	4.75	2.76	0.73	0.55	1.55	1.81	0.05	1.95	0.83	2.54	2.56	2.49	2.58	2.16	2.75	2.22	2.39	2.00	