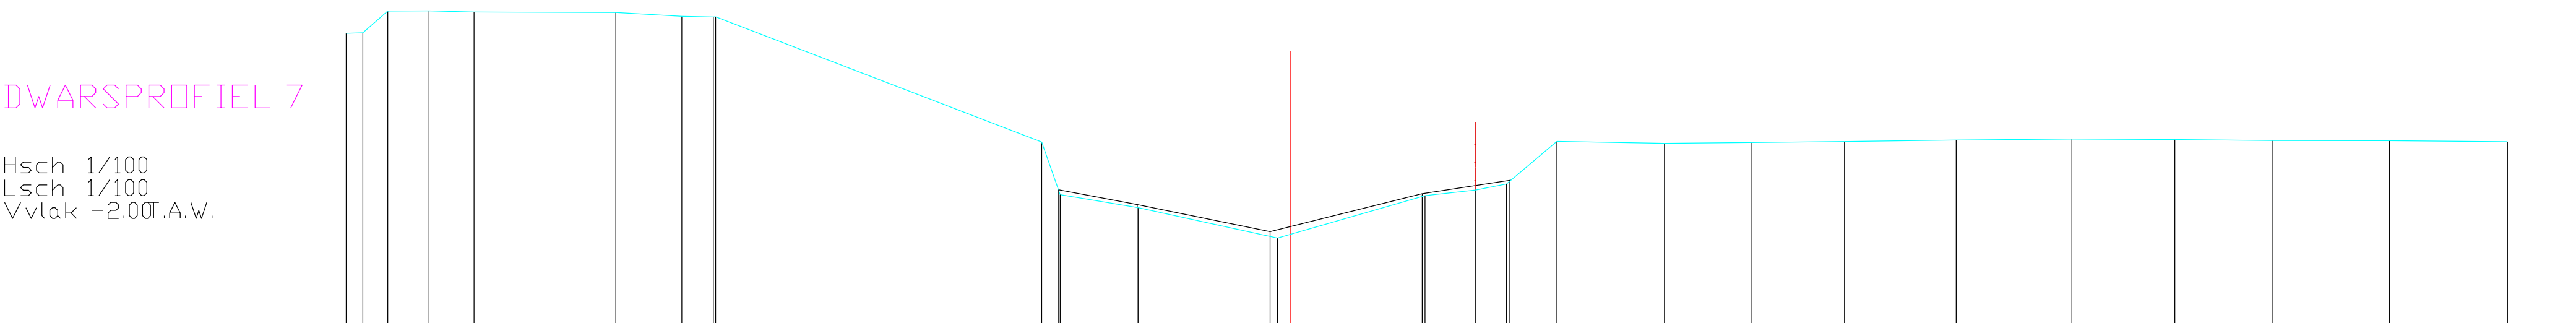


DWARSPROFIEL 7

Hsch 1/100
Lsch 1/100
Vvlak -2.00T.A.W.

[illegible]