


DWARSPROFIEL 71

Hsch 1/100
Lsch 1/100
Vvlak -2.00T.A.W.

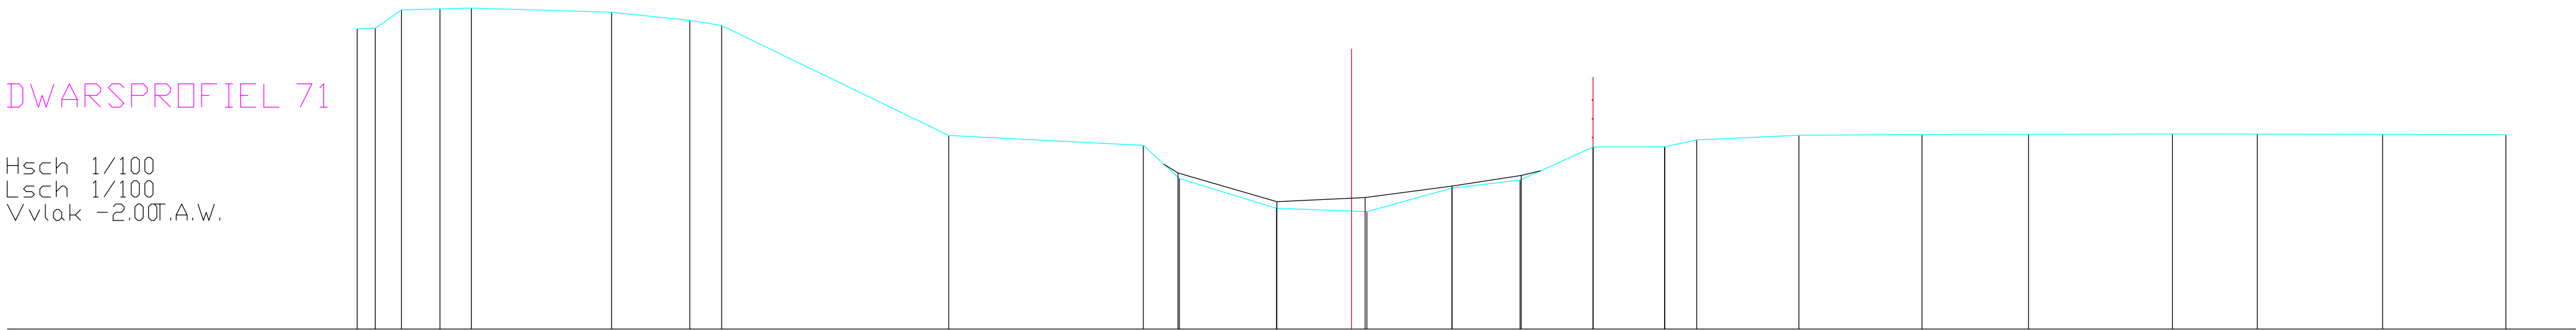

BODEMPEIL	4.43	4.44	4.83	4.85	4.87		4.78		4.61	4.50		2.14		1.93	1.22		0.58		0.51		1.02		1.19		1.89		1.90	2.05		2.15		2.16		2.17		2.18		2.17		2.16			
SLIBBODEM															1.34		0.73		0.81		1.06		1.29																				
CUMULAFSTAND	-21.32	-20.93	-20.37	-19.54	-18.87		-15.86		-14.19	-13.50		-8.64		-4.47	-3.69		-1.61		0.00	0.33	2.15		3.61		5.18		6.71	7.40		9.59		12.23		14.51		17.60		19.41		22.11		24.75	
TUSSENAFSTAND	0.39	0.56	0.83	0.67		3.01		1.67	0.68	4.87			4.17	0.77	2.08		1.61	0.33	1.82	1.46	1.56	1.54	0.69	2.19		2.64		2.28		3.09		1.82		2.69		2.64							