


DWARSPROFIEL 72

Hsch 1/100
Lsch 1/100
Vvlak -2.00T.A.W.

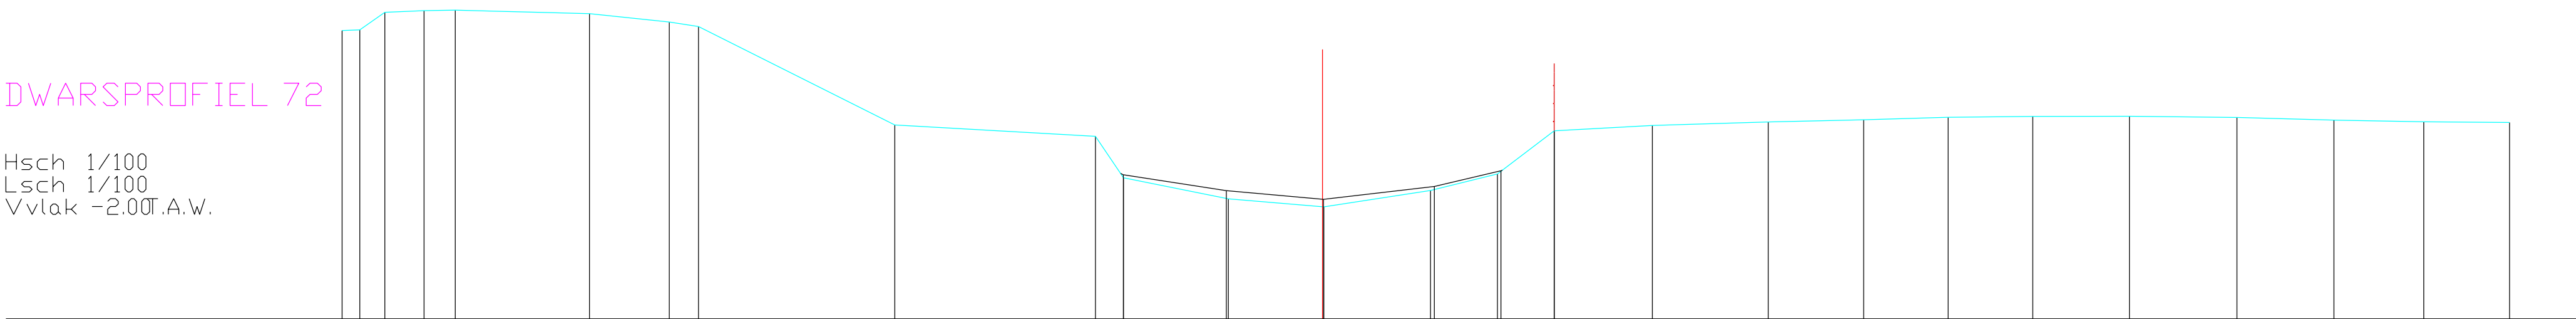

BODEMPEIL	4.42	4.44	4.83	4.87	4.88		4.80		4.61	4.51		2.32		2.06	1.14		0.67		0.50		0.86		1.23	2.19		2.31		2.38		2.44		2.49		2.51		2.51		2.49		2.43		2.39		2.37		
SLIBBODEM															1.21		0.85	0.67		0.66		0.95		1.30																						
CUMULAFSTAND	-21.87	-21.48	-20.92	-20.04	-19.35		-16.35		-14.57	-13.92		-9.54		-5.06	-4.44		-2.10		0.00	0.03		2.41		3.90	5.17		7.36		9.94		12.07		13.96		15.85		18.00		20.40		22.56		24.56		26.48	
TUSSENAFSTAND	0.39	0.56	0.88	0.70		3.00		1.78	0.65		4.38		4.48	0.63	2.34		2.10		0.03	2.38		1.49		1.27	2.19		2.58		2.13		1.88		1.89		2.16		2.40		2.16		2.00		1.91			