


DWARSPROFIEL 73

Hsch 1/100  
Lsch 1/100  
Vvlak -2.00T.A.W.

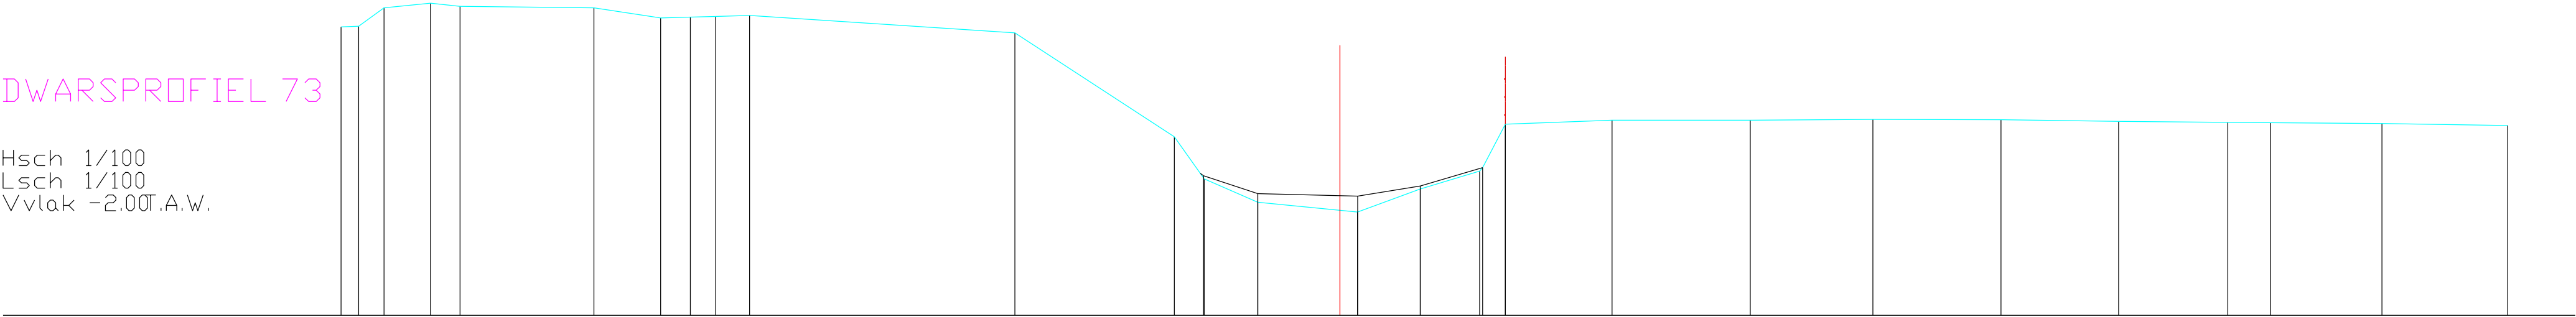

|               |        
|---------------|--------|--------|--------|--------|--------|------|--------|------|-------|------|-------|-------|-------|--|------|------|------|------|------|------|------|------|------|-------|------|-------|------|-------|------|-------|-------|------|-------|------|-------|------|
| BODEMPEIL     | 4.41   | 4.42   | 4.83   | 4.93   | 4.87   |      | 4.83   |      | 4.27  |      | 1.97  | 1.03  | 0.51  |  | 0.30 | 0.81 | 1.21 | 2.24 |      | 2.33 |      | 2.34 |      | 2.35  |      | 2.35  |      | 2.31  |      | 2.29  | 2.28  |      | 2.26  |      | 2.22  |      |
| SLIBBODEM     |        |        |        |        |        |      |        |      |       |      |       | 1.10  | 0.70  |  |      | 0.87 | 1.28 |      |      |      |      |      |      |       |      |       |      |       |      |       |       |      |       |      |       |      |
| CUMULAFSTAND  | -22.16 | -21.77 | -21.21 | -20.18 | -19.52 |      | -16.55 |      | -7.21 |      | -3.67 | -3.01 | -1.82 |  | 0.00 | 1.78 | 3.10 | 3.67 |      | 6.04 |      | 9.11 |      | 11.83 |      | 14.67 |      | 17.28 |      | 19.70 | 20.65 |      | 23.12 |      | 25.91 |      |
| TUSSENAFSTAND | 0.39   | 0.56   | 1.03   | 0.65   |        | 2.97 |        | 1.48 | 0.66  | 0.56 | 0.75  |       | 5.89  |  | 3.54 | 0.66 | 1.19 | 1.82 | 0.39 | 1.39 | 1.32 | 0.57 | 2.37 |       | 3.07 |       | 2.72 |       | 2.84 |       | 2.61  | 2.42 | 0.95  | 2.47 |       | 2.79 |