


DWARSPROFIEL 74

Hsch 1/100
Lsch 1/100
Vvlak -2.00T.A.W.

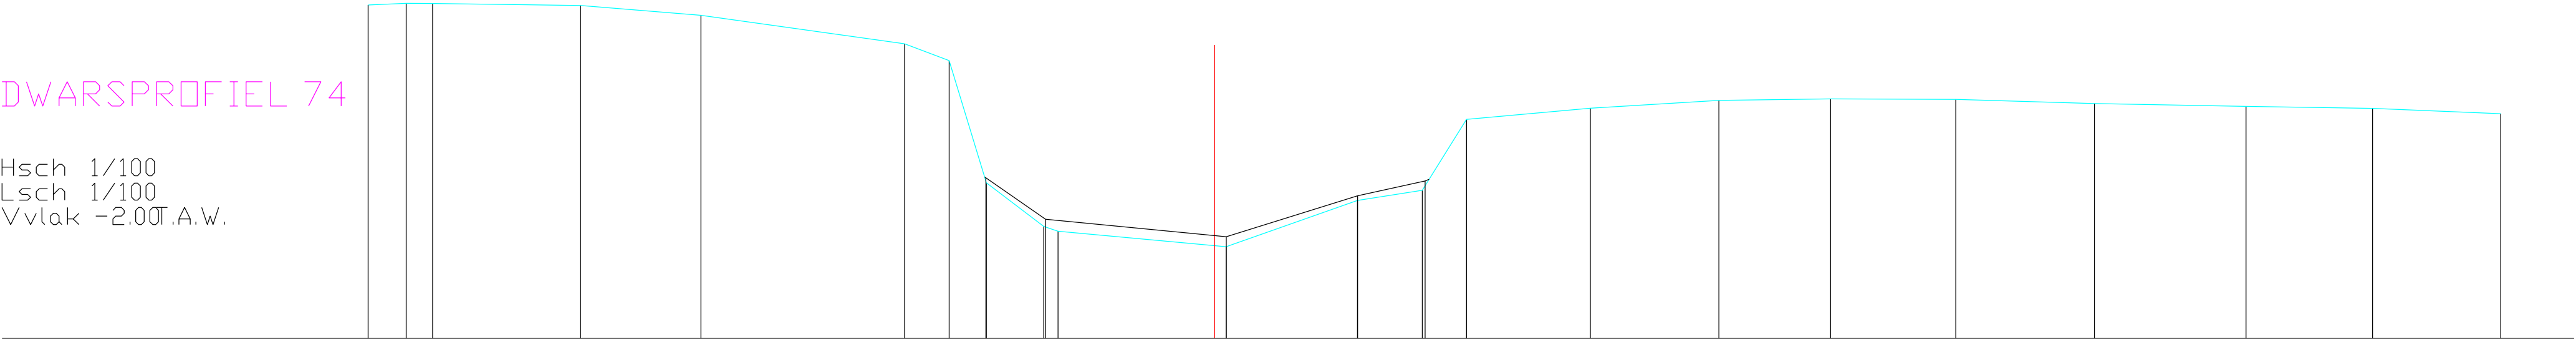

BODEMPEIL	4.82	4.85	4.85		4.81		4.61		4.03	3.68	1.18	0.29	0.19		0.00	-0.13		0.82	1.03	2.48		2.71		2.87		2.90		2.89		2.80		2.75		2.70		2.59	
SLIBBODEM											1.28	0.43				0.08		0.91	1.22																		
CUMULAFSTAND	-17.35	-16.57	-16.02		-12.99		-10.53		-6.35	-5.44	-4.68	-3.50	-3.21		0.00	0.24		2.93	4.25	5.16		7.70		10.33		12.62		15.19		18.03		21.13		23.73		26.36	
TUSSENAFSTAND	0.78	0.54		3.03		2.47		4.17	0.91	0.77	1.17	0.29		3.21		0.24	2.69		1.33	0.91	2.54		2.63		2.29		2.56		2.84		3.11		2.60		2.63		