


DWARSPROFIEL 1'

Hsch 1/100
Lsch 1/100
Vvlak 0.00 T.A.W.

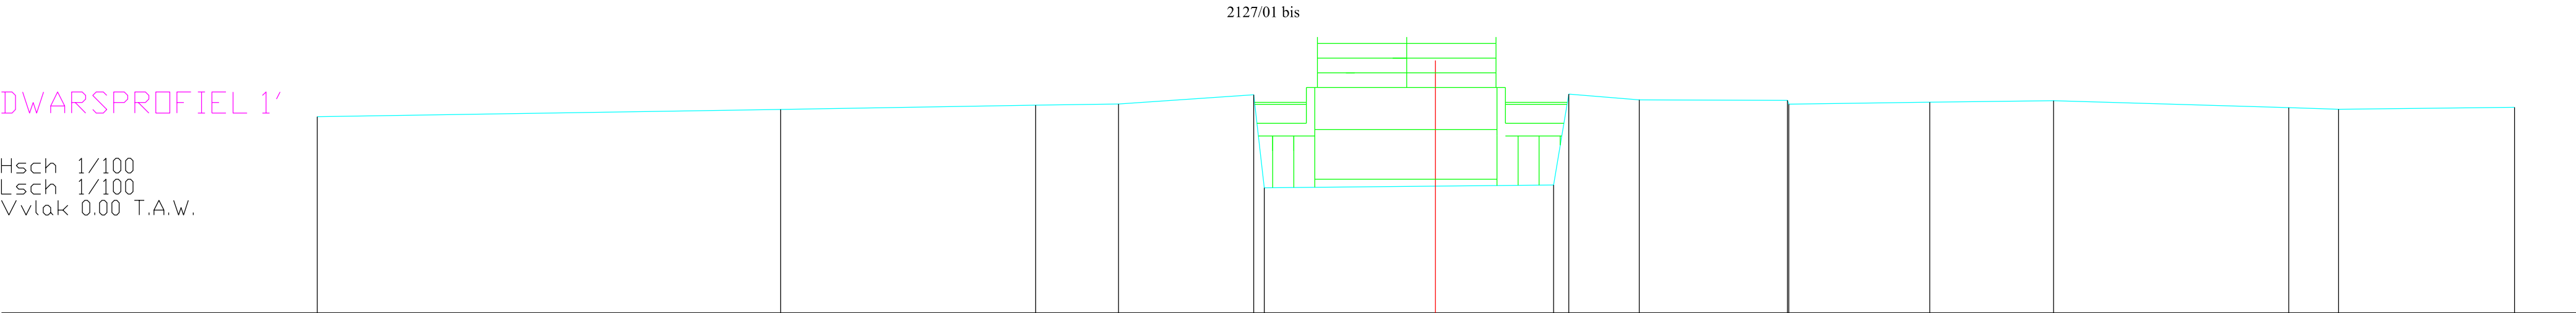

BODEMPEIL	-26.56	4.66																	
CUMULAFSTAND	-26.56	-15.55	4.84																
TUSSENAFSTAND		11.01		6.06		1.97		3.21		0.25	4.06		2.81		0.36	1.68		3.52	