
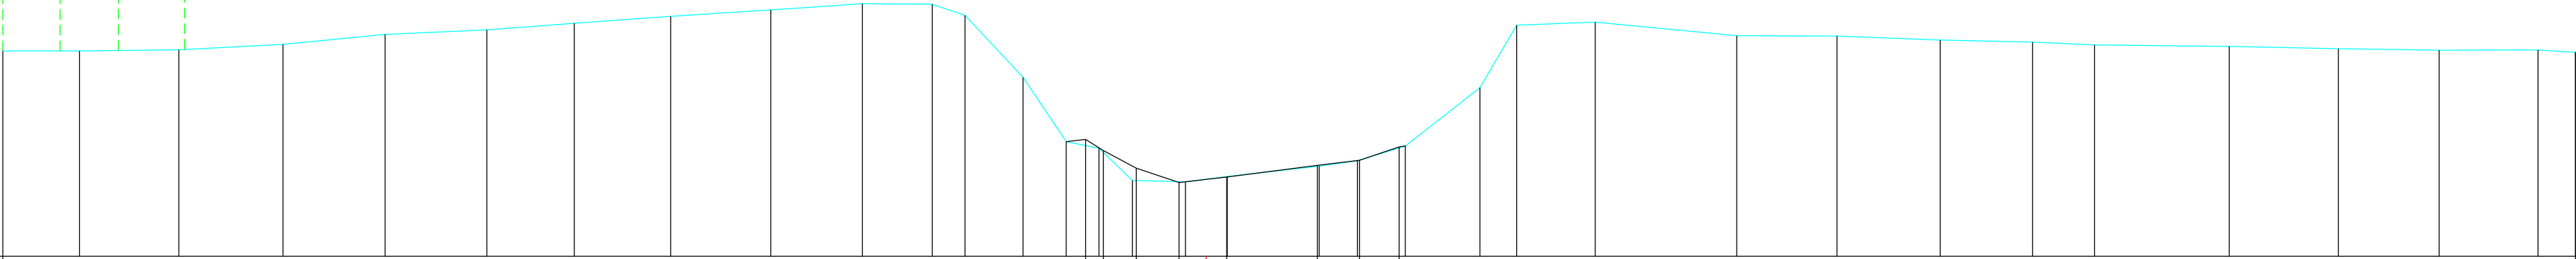


SCHALEN
HOOGTE 1: 100.00
LENGTE 1: 100.00
REFERENTIEVLAK 22.00

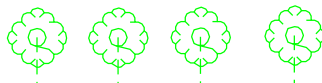

MATEN SLIB																			24.28	23.90	23.59	23.70	23.96	24.06	24.35														
TUSSENAFSTANDEN SLIB	23.30																		0.38	0.71	0.92	1.03	1.95	0.91	0.85	25.31													
GEKUMULEERDE AFSTANDEN SLIB	-25.89																			-2.21	-1.50	-0.58	0.44	2.40	3.30	4.15	29.46												
MATEN TERREIN	26.42	26.42	26.44	26.56	26.78	26.88	27.01	27.17	27.31	27.44	27.43	27.19	25.85	24.47	24.32	23.63	23.60	23.72	23.94	24.06	24.37	25.63	26.98	27.04	26.75	26.74	26.65	26.61	26.55	26.52	26.47	26.44	26.39						
TUSSENAFSTANDEN TERREIN	1.65	2.13	2.24	2.20	2.19	1.88	2.08	2.15	1.97	1.50	0.71	1.25	0.93	0.70	0.72	1.14	0.90	1.98	0.82	1.03	1.60	0.79	1.69	3.04	2.16	2.22	1.98	1.33	2.90	2.35	2.17	2.13	0.81						
GEKUMULEERDE AFSTANDEN TERREIN	-25.89	-24.24	-22.10	-19.86	-17.66	-15.48	-13.60	-11.52	-9.36	-7.39	-5.89	-5.19	-3.94	-3.01	-2.31	-1.59	-0.44	0.46	2.44	3.26	4.29	5.89	6.68	8.37	11.42	13.57	15.80	17.78	19.11	22.01	24.36	26.53	28.66	29.46					