


SCHALEN
HOOGTE 1: 100.00
LENGTE 1: 100.00
REFERENTIEVLAK 18.00

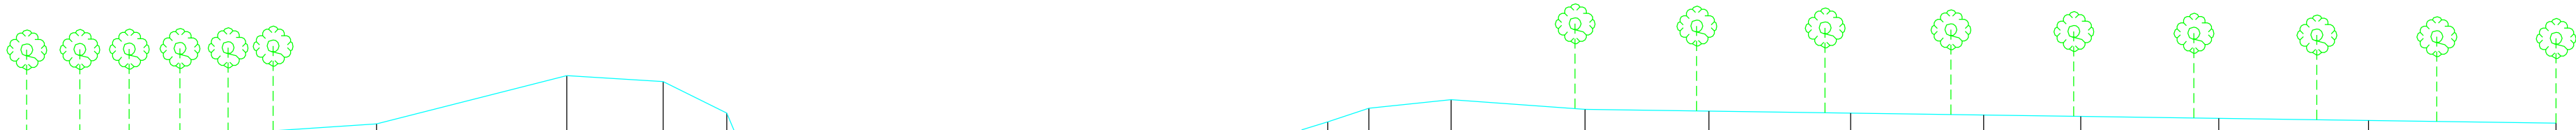

MATEN SLIB																		
TUSSENAFST. SLIB	18.16																	
GECUM. AFST. SLIB	-22.49																	34.62
MATEN TERREIN	23.05	23.07	23.11	23.29	24.38	24.24	23.54	22.37	21.72	21.54	20.64	20.20	19.84	19.92	20.32	20.32	20.58	23.31
TUSSENAFSTANDEN TERREIN		2.58	2.54	2.78	4.30	2.18	1.44	0.52	0.41	0.93	0.62	1.02	1.37	1.38	1.31	1.36	0.84	4.23
GECUMULEERDE AFSTANDEN TERREIN	-22.49	-19.91	-17.37	-14.59	-10.29	-8.12	-6.68	-5.86	-5.46	-4.28	-3.66	-2.64	-1.27	0.11	1.42	2.78	3.62	34.62