


Profiel 1'

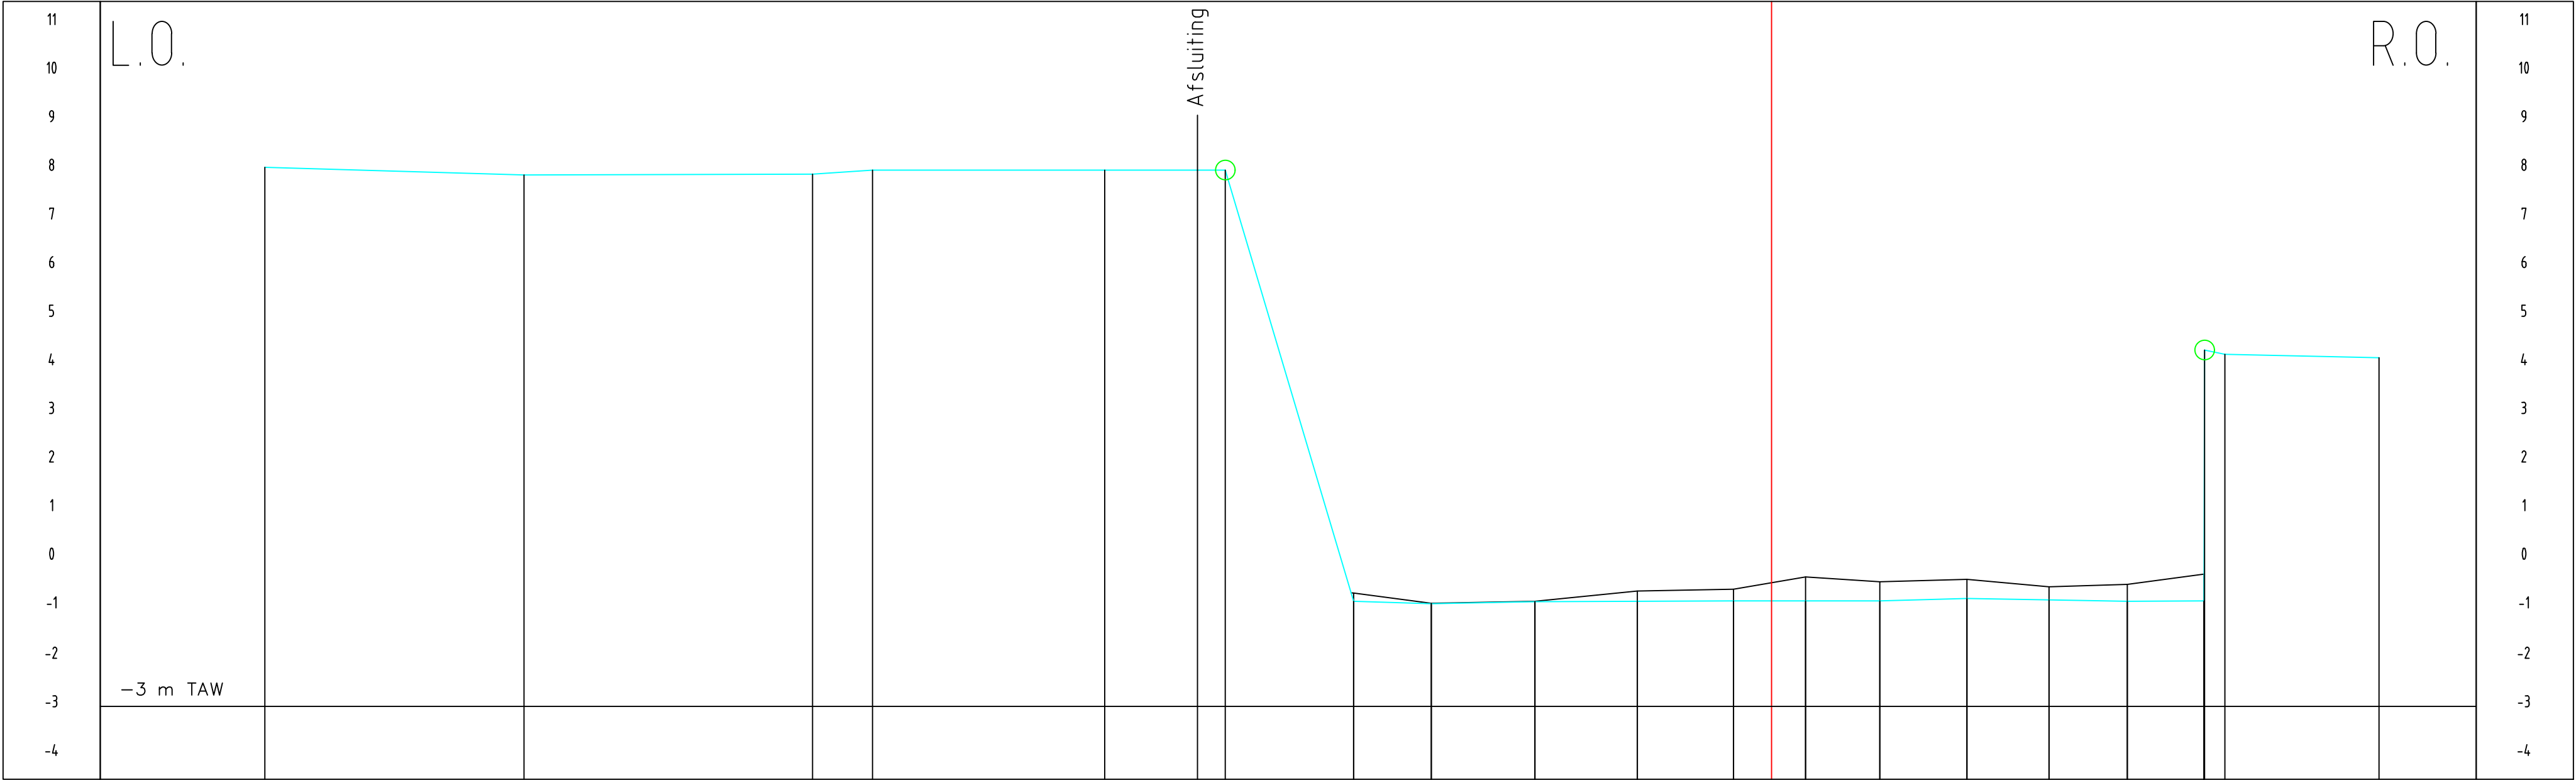

Peil slib																				
Peil vaste bodem	8.09	7.93	7.95	8.03	8.03	8.03		-0.88	-0.85	-0.84	-0.63	-0.59	-0.34	-0.44	-0.39	-0.54	-0.49	-0.28		
Tussenafstand	5.33	5.94	1.23	4.78	1.91	0.57	2.64	1.60	2.13	2.11	1.98	0.78	0.70	1.53	1.79	1.69	1.61	1.58	0.01	4.17
Gecumuleerde afstand	-31.00	-25.67	-19.73	-18.50	-13.72	-11.81	-11.24	-8.60	-7.00	-4.87	-2.76	-0.78	0.70	2.23	4.02	5.71	7.32	8.90	9.33	12.50