


Profiel 105'

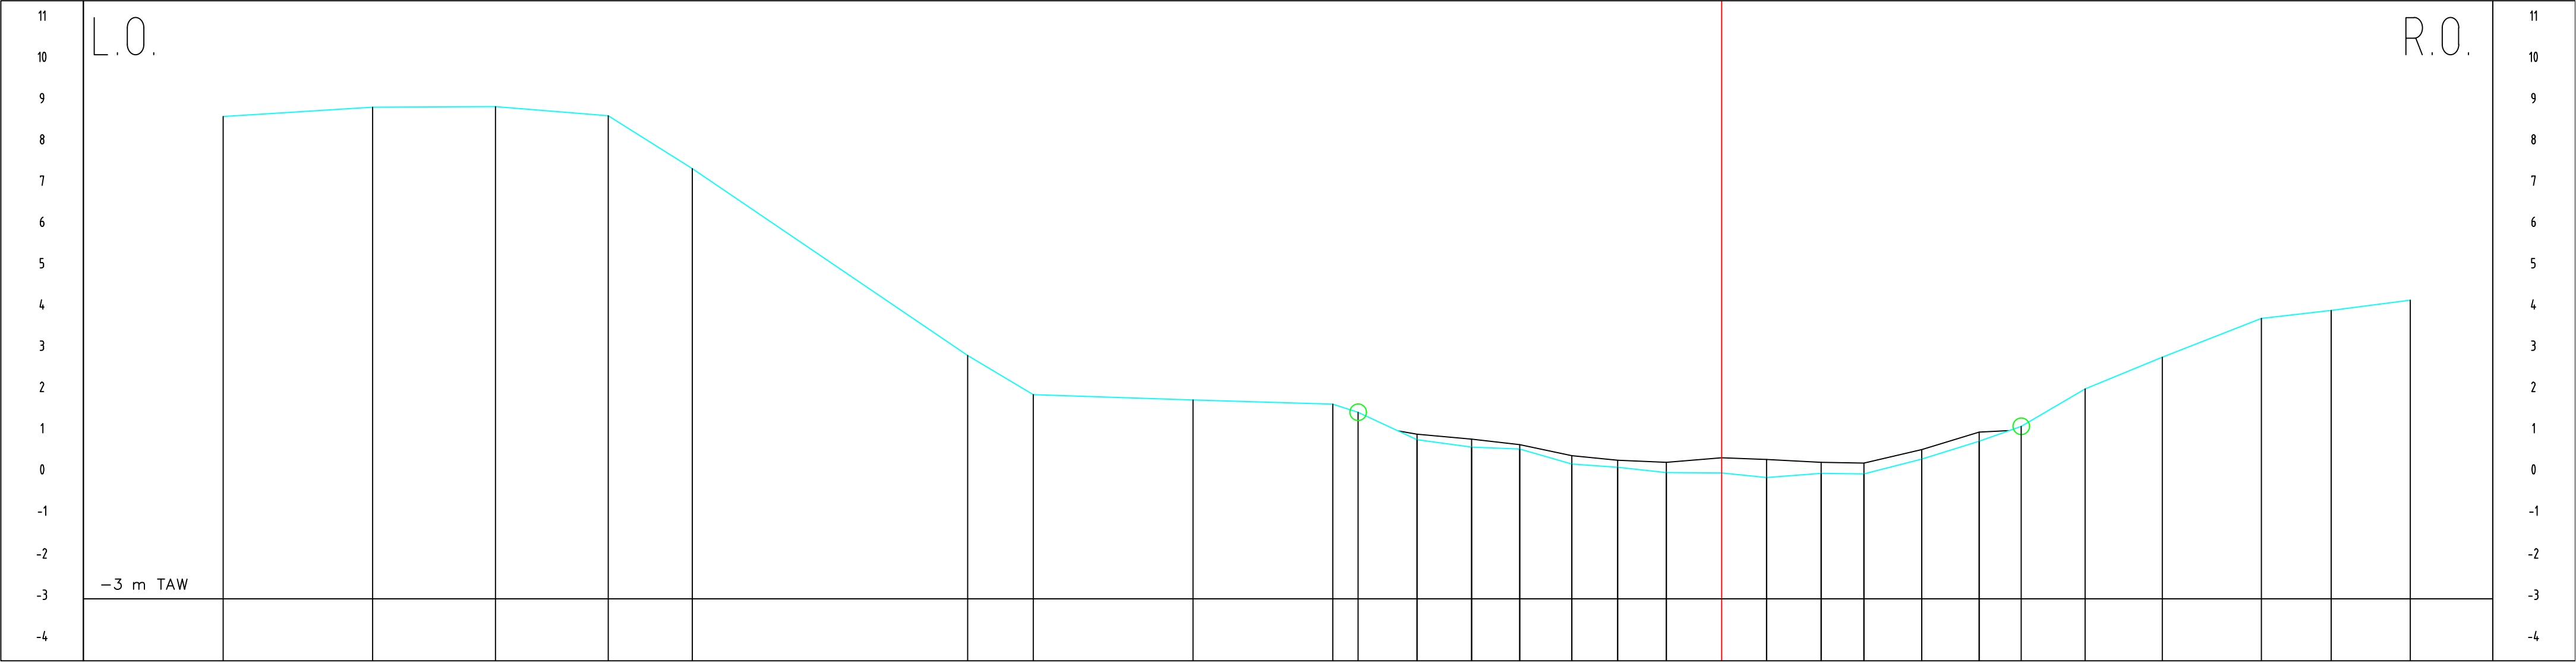

Peil slib																																		
Peil vaste bodem	8.69	8.92	8.93	8.71	7.43	2.90	1.95	1.82	1.72	1.52	0.86	0.99	0.68	0.87	0.63	0.74	0.47	0.36	0.31	0.42	0.38	0.62	1.04											
Tussenafstand	3.62	2.98	2.73	2.04	6.67	1.59	3.87	3.39	0.61	1.43	1.32	1.17	1.26	1.11	1.18	1.34			1.09	1.32	1.04	0.03	1.40	0.39	0.82	1.39	1.02	1.18	1.55	2.09	2.86	3.80	3.99	4.24
Gecumuleerde afstand	-36.31	-37.69	-29.71	-26.98	-24.94	-18.27	-16.68	-12.81	-9.42	-8.81	-7.38	-6.06	-4.89	-3.63	-2.52	-1.34			1.09	2.41	3.45	4.85	6.24	7.26	8.81	10.68	13.08	14.77	16.69					